
OUTSIDE CURVE

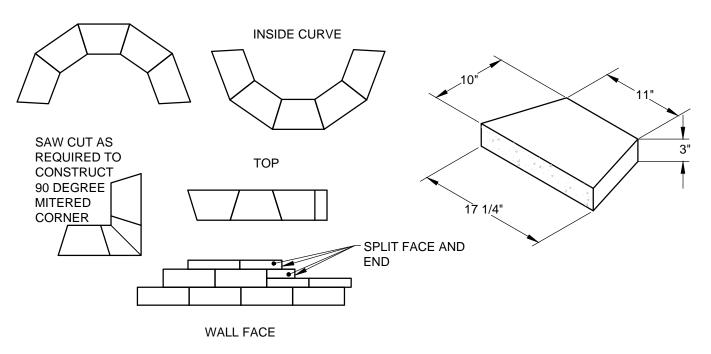

- 1. ALWAYS START CAPPING WALL FROM THE LOWEST ELEVATION.
- 2. LAYOUT CAPS PRIOR TO USING ADHESIVE.
- 3. CUT CAPS TO FIT. VARIOUS COMBINATIONS OF LONG AND SHORT CAP FACES WILL BE NECESSARY FOR RADII GREATER THAN THE MINIMUM.
- 4. ALTERNATE SHORT AND LONG CAP FACES EVERY OTHER CAP TO ACHIEVE A STRAIGHT ROW OF CAPS.
- 5. USE EXTERIOR-GRADE CONSTRUCTION ADHESIVE TO SECURE CAPS.



© 2015 Anchor Wall Engineering, LLC
® and ™ Anchor Wall Systems, Inc.
www.anchorwall.com

This drawing is for illustrative purposes only and should not be used for construction without the signature of a registered professional engineer. Diamond® Beveled Face Retaining Wall System
Capping Details

	Scale:	Drawn by:
	3/8" = 1'-0"	SB
	Date:	Drawing number:
		D1BV02