



SAW CUT AS  
REQUIRED TO  
CONSTRUCT  
90 DEGREE  
MITERED  
CORNER

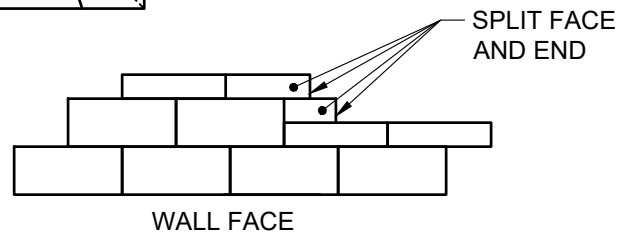

1. ALWAYS START CAPPING WALL FROM THE LOWEST ELEVATION.
2. LAYOUT CAPS PRIOR TO USING ADHESIVE.
3. CUT CAPS TO FIT. VARIOUS COMBINATIONS OF LONG AND SHORT CAP FACES WILL BE NECESSARY FOR RADII GREATER THAN THE MINIMUM.
4. ALTERNATE SHORT AND LONG CAP FACES EVERY OTHER CAP TO ACHIEVE A STRAIGHT ROW OF CAPS.
5. USE EXTERIOR-GRADE CONSTRUCTION ADHESIVE TO SECURE CAPS.

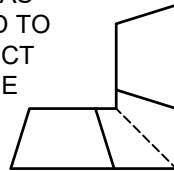

© 2018 Anchor Wall Engineering, LLC  
© and ™ Anchor Wall Systems, Inc.  
[www.anchorwall.com](http://www.anchorwall.com)

This drawing is for illustrative purposes only and should not be used for construction without the signature of a registered professional engineer.

Diamond Pro® 9D Straight II Face Retaining Wall System

Capping Detail

Scale:  
3/8" = 1'-0"

Drawn by:  
SB

Date:  
11/5/2018

Drawing number:  
DP9ST202