

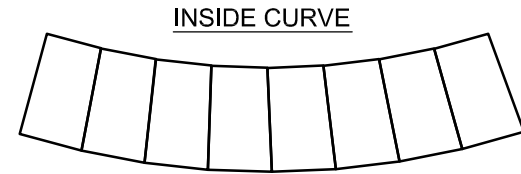


1. CAREFULLY CUT ALONG LINE TO PRESERVE BOTH SIDES OF THE CUT
2. FLIP PIECES "B" AND "D" OVER TO CREATE CORNER

CORNER

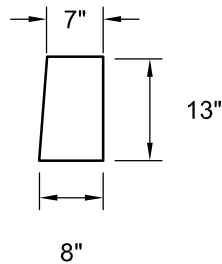

OUTSIDE CURVE

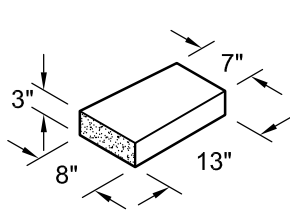


STRAIGHT RUN



NOTES:

1. ALWAYS START CAPPING WALL FROM THE LOWEST ELEVATION.
2. LAY OUT CAPS PRIOR TO USING ADHESIVE.
3. CUT CAPS TO FIT. OCCASIONAL CUTTING WILL BE NECESSARY FOR RADII OTHER THAN APPROXIMATELY 7.5 FEET.
4. ALTERNATE SHORT AND LONG CAP FACES EVERY OTHER CAP TO ACHIEVE A STRAIGHT ROW OF CAPS.
5. USE EXTERIOR-GRADE CONSTRUCTION ADHESIVE TO SECURE CAPS.

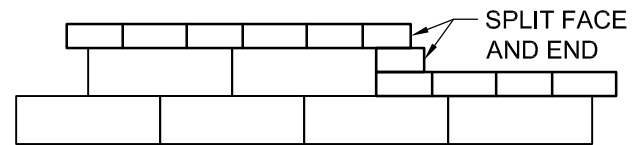

WALL FACE



© 2017 Anchor Wall Engineering, LLC
 © and ™ Anchor Wall Systems, Inc.
www.anchorwall.com

This drawing is for illustrative purposes only and should not be used for construction without the signature of a registered professional engineer.

Highland Stone® 2.0 Freestanding Wall System

Capping Details

Scale:
1/2" = 1'-0"

Drawn by:
SB

Date:
9/28/2017

Drawing number:
HI2FS03