


PLACE ADDITIONAL REINFORCEMENT ON THE
NEXT COURSE OF SEGMENTAL UNITS
IMMEDIATELY ABOVE THE SPECIFIED PLACEMENT
ELEVATION IN A MANNER THAT ELIMINATED GAPS
LEFT BY THE PREVIOUS LAYER OF GEOSYNTHETIC
AT THE SPECIFIED REINFORCEMENT ELEVATION.

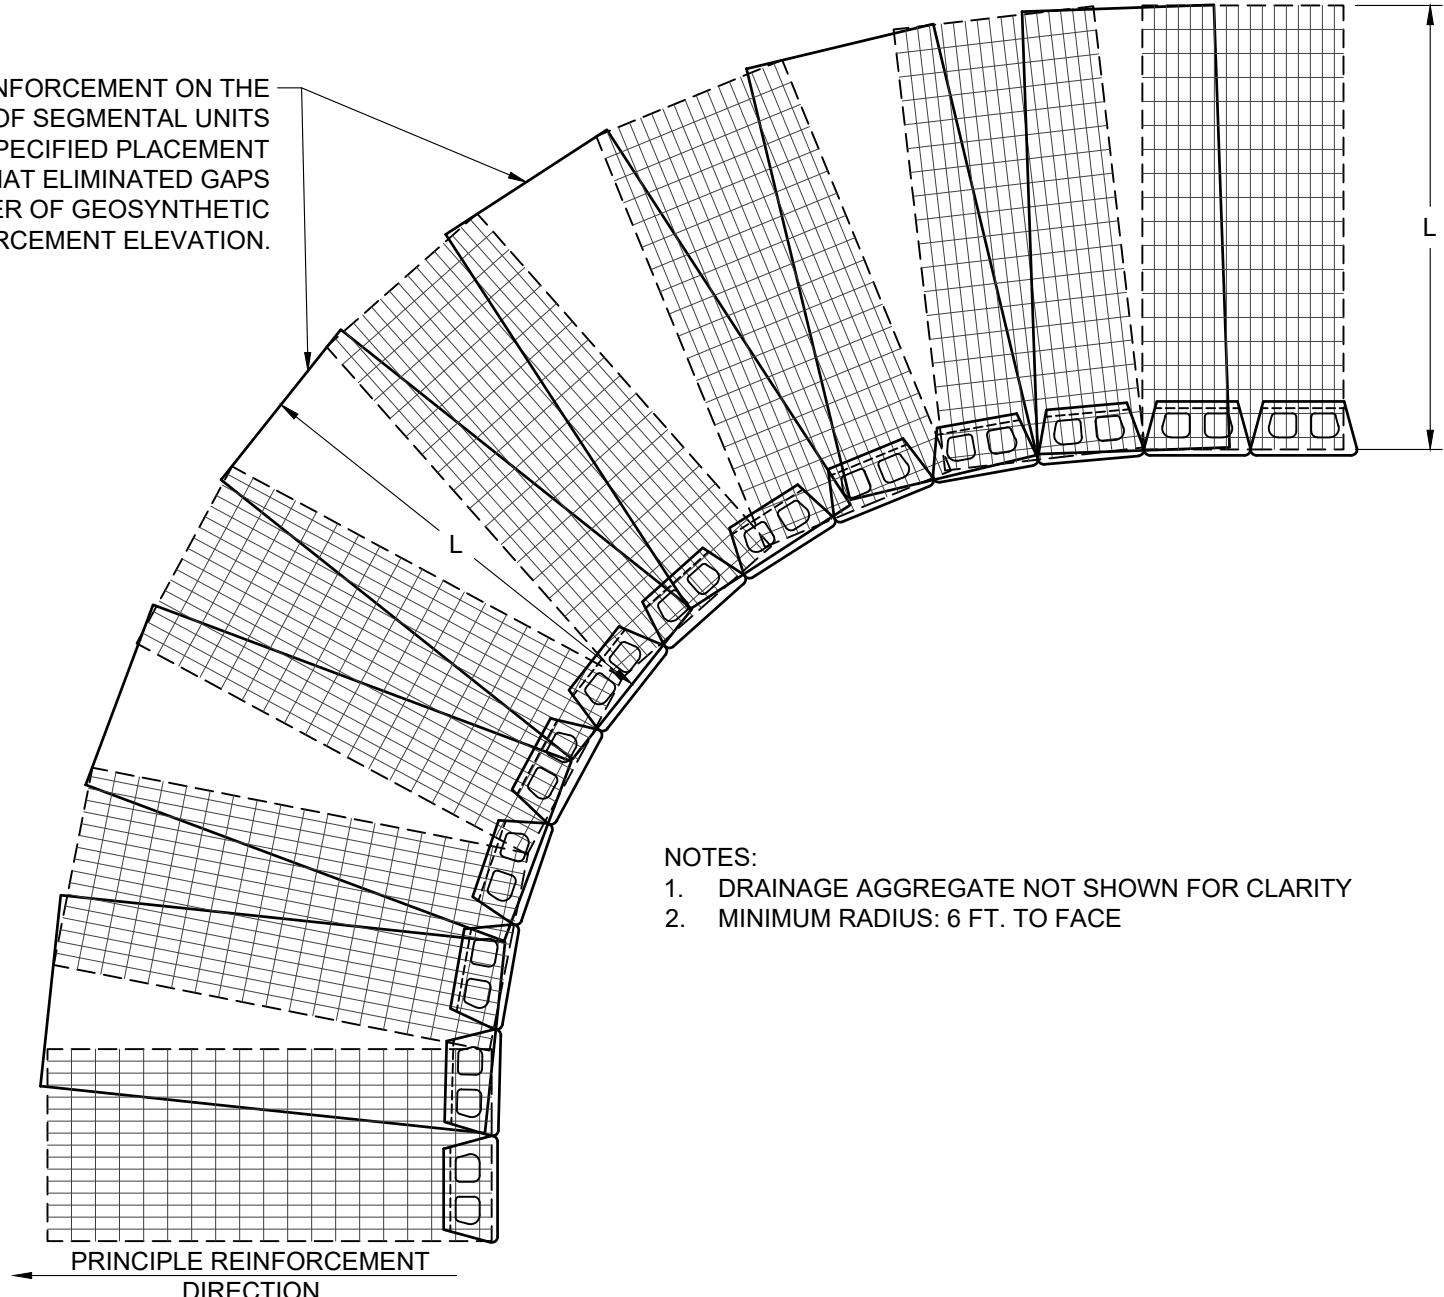

NOTES:

1. DRAINAGE AGGREGATE NOT SHOWN FOR CLARITY
2. MINIMUM RADIUS: 6 FT. TO FACE

This drawing is for illustrative purposes only and should not be used for construction without the signature of a registered professional engineer.

The logo consists of a stylized anchor icon above the word "ANCHOR" and "DIAMOND" stacked below it.

www.anchordiamond.com

© 2025 ANCHOR Engineering, LLC®
and © 2025 ANCHOR DIAMOND Group. All rights reserved.

Diamond® 9D Retaining Wall System

TYPICAL DETAIL INSIDE CURVES

Scale: 3/8" = 1'-0"	Drawn by: MAH
Date: 10/29/2025	Drawing number: D9D-28