


NOTES:

1. STRUCTURAL BACKFILL IS TO BE PLACED IN 8- TO 24-INCH (TYPICAL) LIFTS
2. STRUCTURAL BACKFILL MUST BE MANIPULATED INTO CORES AND ALL VOIDS BETWEEN BLOCKS TO ENSURE ADEQUATE BOND BETWEEN BLOCK AND CONCRETE MASS.
3. IF DIFFERENTIAL MOVEMENT BETWEEN THE STRUCTURAL BACKFILL AND THE WALL FACE UNIT IS A CONCERN, LAYERS OF LIGHTWEIGHT GEOGRID MAY BE INCORPORATED INTO THE SYSTEM. WHILE GENERALLY NOT NECESSARY, IF USED, THE GRID SHOULD BE PLACED FROM NEAR THE FRONT FACE OF THE WALL SYSTEM AND EXTEND INTO THE STRUCTURAL BACKFILL ABOUT 1 FOOT. THE GEOGRID CAN BE LAID DIRECTLY ON THE COLD JOINT SURFACE WITH FRESH STRUCTURAL BACKFILL PLACED DIRECTLY ON TOP.

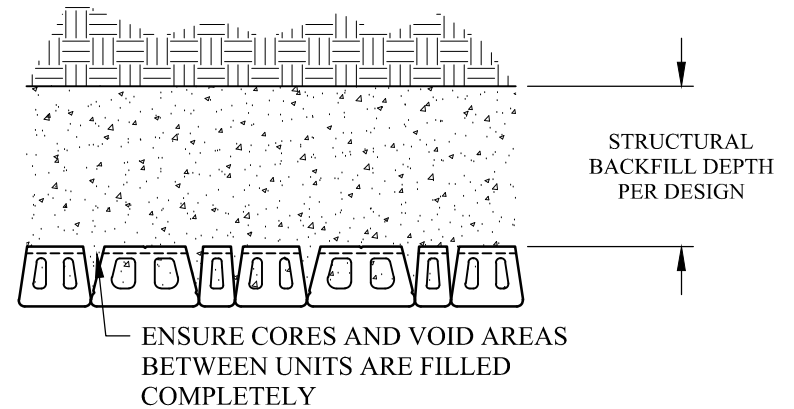

Anchor Wall Engineering, LLC
5959 Baker Road, Suite 390
Minnetonka, MN 55345

These graphic representations are intended for preliminary design purposes only and are not to be used for construction without the signature of a registered professional engineer.

© 2012 Anchor Wall Engineering, LLC
® and ™ Anchor Wall Systems, Inc.

Drawn By:

AWE

Date:

2/29/2012

Scale:

3/8"=1'-0"

Drawing Title:

Bayfield® 6" Multipiece Retaining Wall System
Differential Movement Section

Project Information:

Typical Details For
The Anchorplex™ Retaining Wall System