


SECTION VIEW



PLAN VIEW

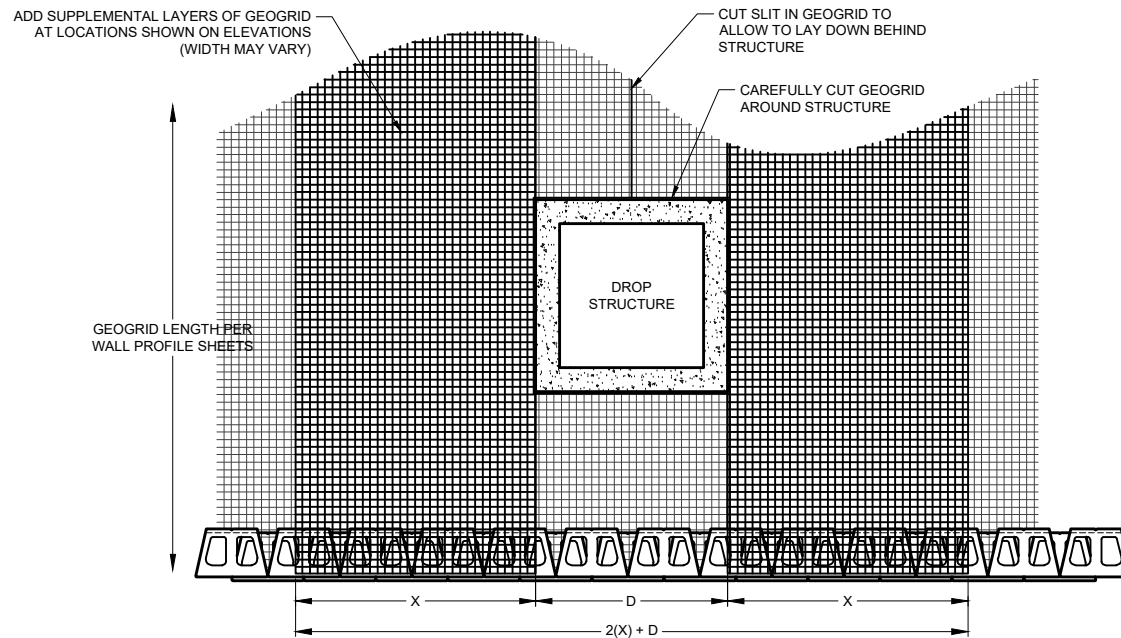

This drawing is for illustrative purposes only and should not be used for construction without the signature of a registered professional engineer.

www.anchordiamond.com

© 2022 ANCHOR Engineering, LLC® and © 2022 ANCHOR DIAMOND®

Diamond Pro® Retaining Wall System

Typical Drop Structure Behind Wall

Scale:	Drawn by:
1/4" = 1'-0"	SB
Date:	Drawing number:
8/8/2022	DP23