



NOTE:  
 IN THE "CROSS-OVER AREA" OF REINFORCEMENT, ONE OF THE LAYERS OF REINFORCEMENT SHOULD BE LOWERED OR RAISED ONE COURSE TO ALLOW PLACEMENT OF THE REINFORCEMENT WITH THE PRINCIPLE REINFORCEMENT STRENGTH DIRECTION PROPERLY ORIENTATED. THE REINFORCEMENT SHOULD NOT EXTEND INTO THE SEGMENTAL RETAINING WALL UNITS ON THE RETURN LEG OF THE 90-DEGREE CORNER.

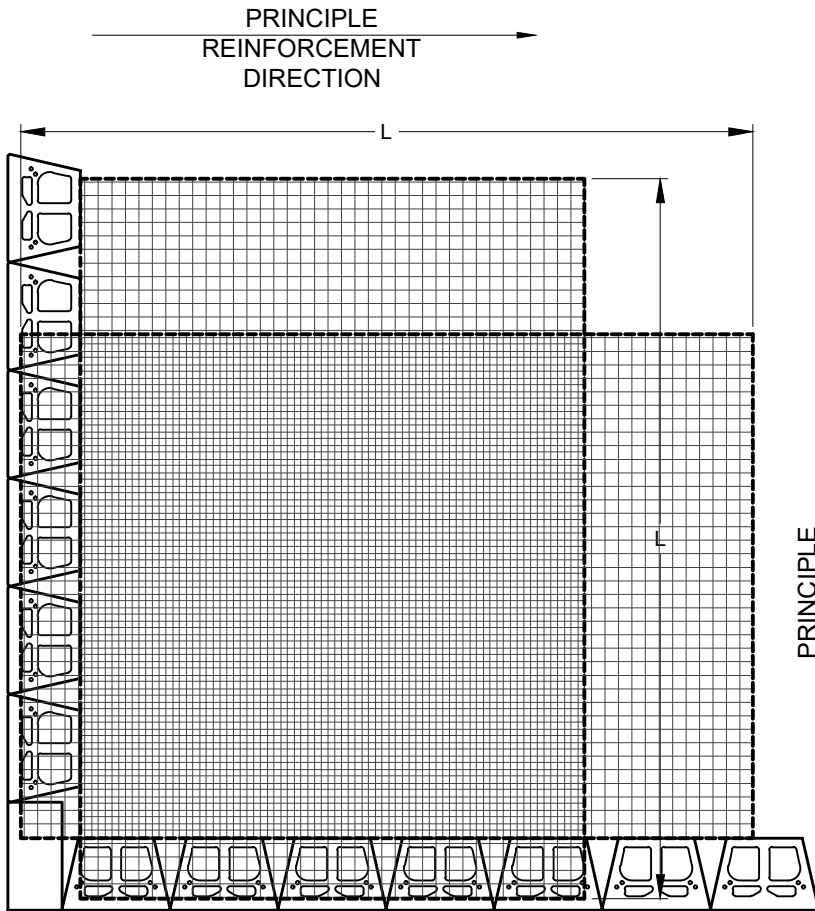

NOTE: USE ADHESIVE ON EXPOSED PARTIAL UNITS CUT UNITS (X) TO MAINTAIN RUNNING BOND

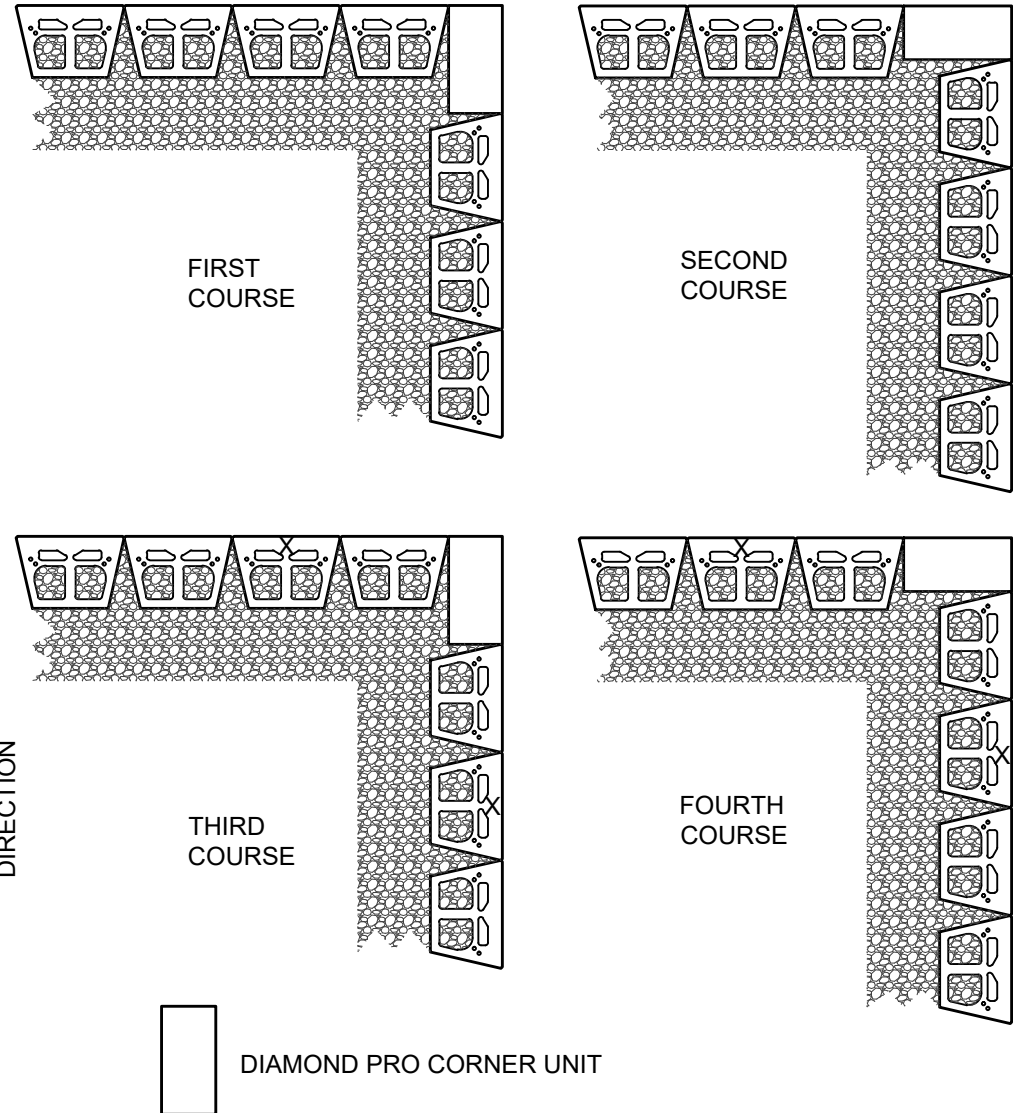

This drawing is for illustrative purposes only and should not be used for construction without the signature of a registered professional engineer.

[www.anchordiamond.com](http://www.anchordiamond.com)

© 2022 ANCHOR Engineering, LLC® and © 2022 ANCHOR DIAMOND®

## Diamond Pro® PS Retaining Wall System

### Typical Outside Corners

Scale:	Drawn by:
3/8" = 1'-0"	SB
Date:	Drawing number:
10/7/2022	DPSS29