


THE SLEEVE-IT PRODUCT SHALL BE EVENLY SPACED. USE OF THE SLEEVE-IT SYSTEM IS LIMITED TO THE FOLLOWING FENCING APPLICATIONS WITHOUT CONSIDERATION OF WIND LOAD:

- 8-FOOT HIGH AND UNDER CHAIN LINK FENCES
- 6-FOOT HIGH AND UNDER WOOD FENCE WITH GAPS BETWEEN BOARDS
- 6-FOOT HIGH AND UNDER BALUSTRADE PVC, STEEL, ALUMINIUM, OR WROUGHT IRON FENCES

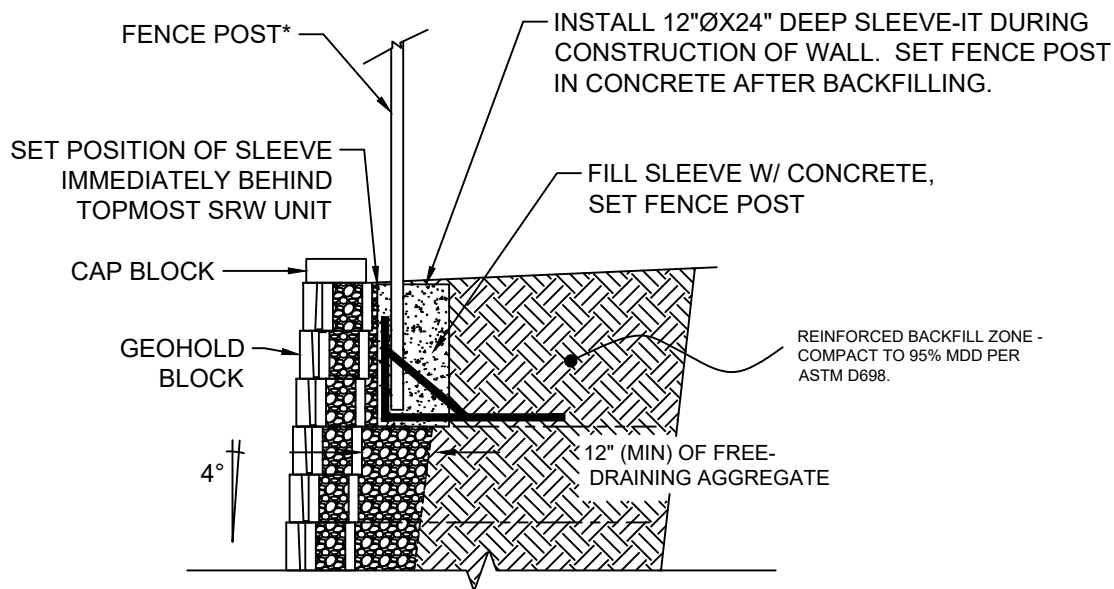

This drawing is for illustrative purposes only and should not be used for construction without the signature of a registered professional engineer.

www.anchordiamond.com
 © 2023 ANCHOR Engineering, LLC®
 and © 2023 ANCHOR DIAMOND Group. All rights reserved

GeoHold® Retaining Wall System

ALTERNATE FENCE CROSS SECTION

Scale:	Drawn by:
3/8" = 1'-0"	EL
Date:	Drawing number:
3/15/2023	GH08