



HAND CUT BLOCK UNITS
TO WITHIN $\frac{1}{2}$ " OF PIPE

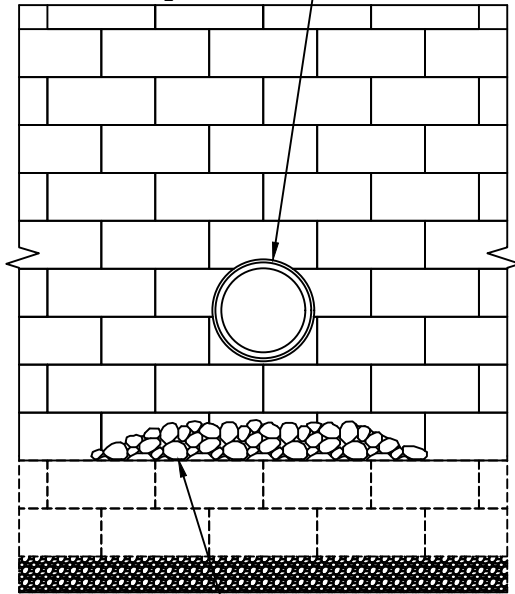

SCOUR PROTECTION AS
REQUIRED. USE RIPRAP OR
PRECAST SLAB IN OUTLET
AREA (DESIGNED BY OTHERS)

FACE VIEW

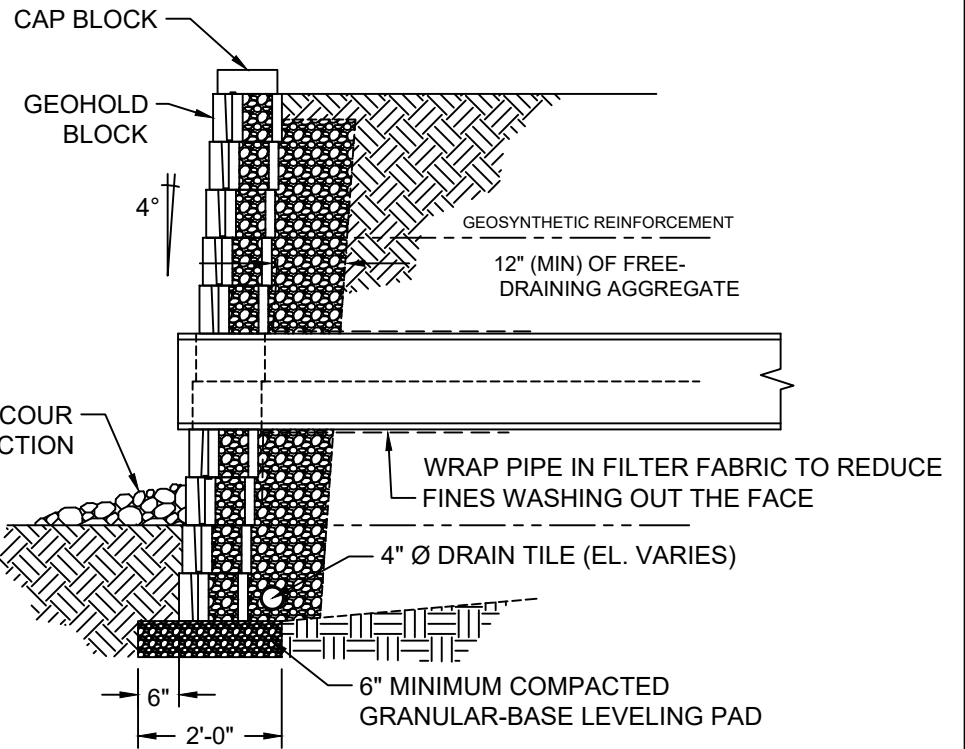

SECTION VIEW



This drawing is for illustrative purposes only and should not be used for construction without the signature of a registered professional engineer.

www.anchordiamond.com
© 2023 ANCHOR Engineering, LLC®
and © 2023 ANCHOR DIAMOND Group. All rights reserved

GeoHold® Retaining Wall System

TYPICAL DETAILS FOR SMALL UTILITIES THROUGH WALL

Scale:	Drawn by:
3/8" = 1'-0"	EL
Date:	Drawing number:
3/15/2023	GH21