


NOTES:

1. STRUCTURAL BACKFILL IS TO BE PLACED IN 8- TO 24-INCH (TYPICAL) LIFTS.
2. STRUCTURAL BACKFILL MUST BE MANIPULATED INTO ALL VOIDS BETWEEN BLOCKS TO ENSURE ADEQUATE BOND BETWEEN BLOCK AND CONCRETE MASS.

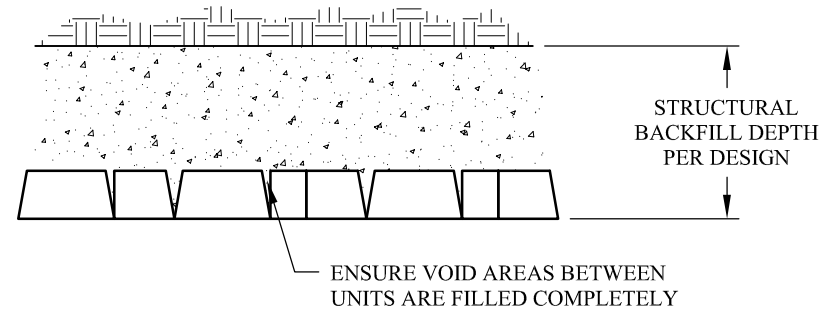

Anchor Wall Systems, Inc.  
5959 Baker Road, Suite 390  
Minnetonka, MN 55345

© 2013 Anchor Wall Systems, Inc.  
® and ™ Anchor Wall Systems, Inc.

Drawn By:	SB
Date:	11/26/2013
Scale:	3/8" = 1'-0"

Drawing Title:  
**Brisa® 6" and Brisa® Random Retaining Wall Systems**  
**Typical Cross Section**

Typical Details For  
The Anchorplex™ Retaining Wall System