


FIRST COURSE

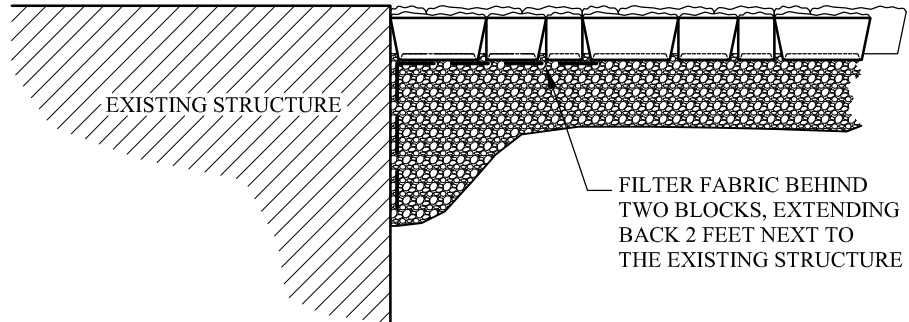

SECOND COURSE



Anchor Wall Systems, Inc.
5959 Baker Road, Suite 390
Minnetonka, MN 55345

© 2013 Anchor Wall Systems, Inc.
® and ™ Anchor Wall Systems, Inc.

Drawn By: SB
Date: 8/7/2013
Scale: 1/2"=1'-0"

Drawing Title:
**Brisa® 6" and Brisa® Random Retaining Wall Systems
Wall Abutting Structure**

Typical Details For
Segmental Retaining Walls