



BLOCKS REQUIRED

2	6"x16"
1	6"x10"
1	6"x6"

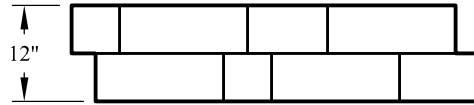


BLOCKS REQUIRED

4	6"x16"
2	6"x10"
2	6"x6"

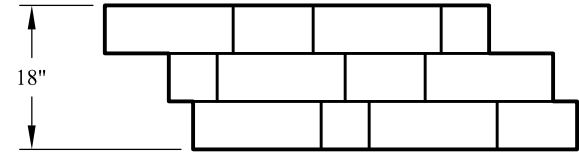

BLOCKS REQUIRED

6	6"x16"
3	6"x10"
3	6"x6"

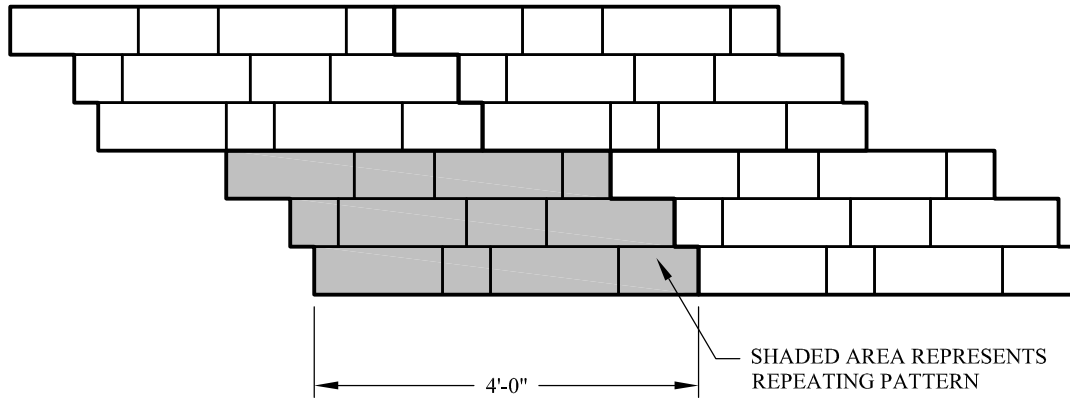

SHADED AREA REPRESENTS REPEATING PATTERN



Anchor Wall Systems, Inc.
5959 Baker Road, Suite 390
Minnetonka, MN 55345

© 2013 Anchor Wall Systems, Inc.
® and ™ Anchor Wall Systems, Inc.

Drawn By:	SB
Date:	11/26/2013
Scale:	1/2"=1'-0"

Drawing Title:
**Brisa® 6" and Brisa® Random Retaining Wall Systems
Installation Patterns**

Typical Details For
Segmental Retaining Walls