


FACE VIEW



SECTION VIEW

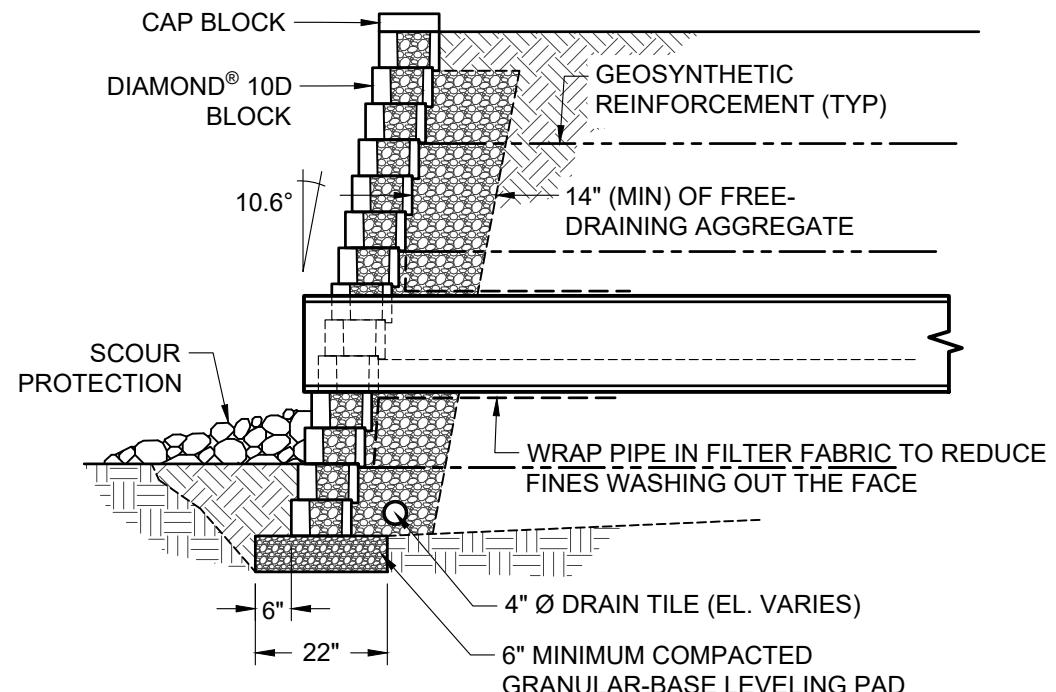

This drawing is for illustrative purposes only and should not be used for construction without the signature of a registered professional engineer.

www.anchordiamond.com

© 2025 ANCHOR Engineering, LLC®
and © 2025 ANCHOR DIAMOND Group. All rights reserved

Diamond® 10D Retaining Wall System

TYPICAL DETAILS FOR SMALL UTILITIES THROUGH WALL

Scale: 3/8" = 1'-0"	Drawn by: MAH
Date: 10/29/2025	Drawing number: D10D-21