


PLACE ADDITIONAL REINFORCEMENT ON THE
NEXT COURSE OF SEGMENTAL UNITS
IMMEDIATELY ABOVE THE SPECIFIED PLACEMENT
ELEVATION IN A MANNER THAT ELIMINATED GAPS
LEFT BY THE PREVIOUS LAYER OF GEOSYNTHETIC
AT THE SPECIFIED REINFORCEMENT ELEVATION.

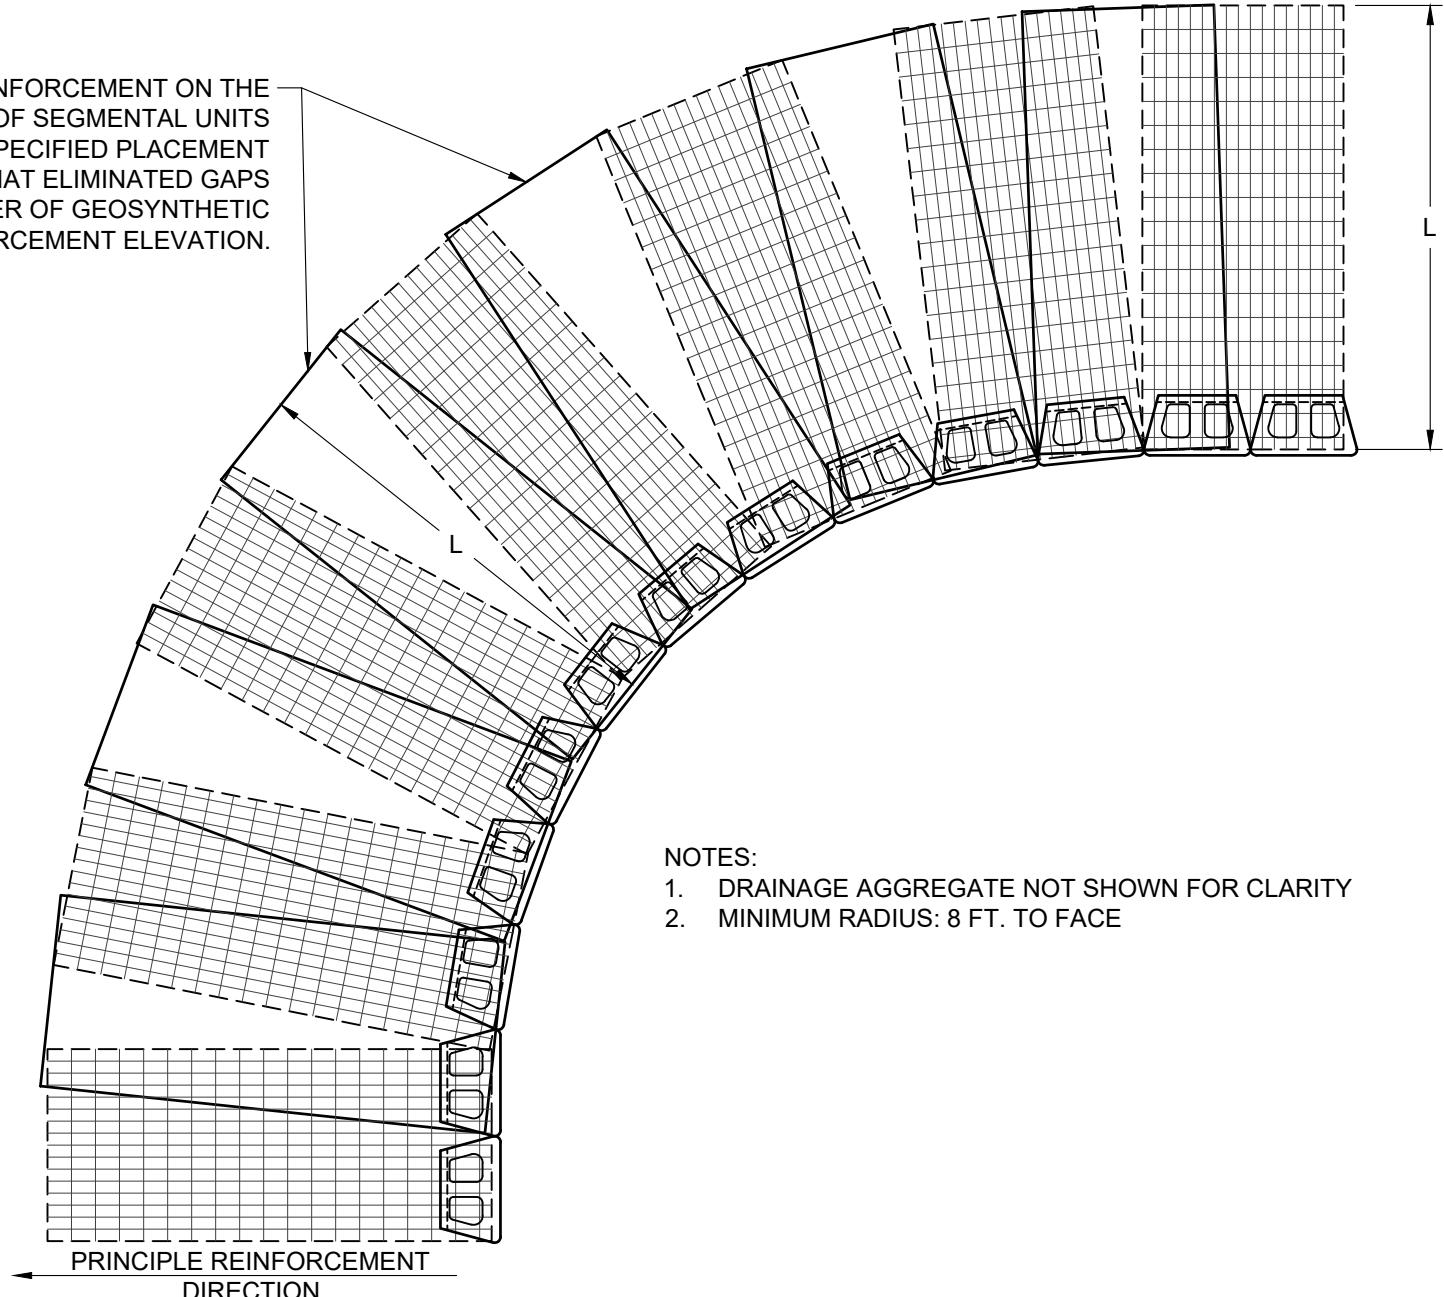

This drawing is for illustrative purposes only and should not be used for construction without the signature of a registered professional engineer.

www.anchordiamond.com

© 2025 ANCHOR Engineering, LLC®
and © 2025 ANCHOR DIAMOND Group. All rights reserved

Diamond® 10D Retaining Wall System

TYPICAL DETAIL INSIDE CURVES

Scale: 3/8" = 1'-0"	Drawn by: MAH
Date: 10/29/2025	Drawing number: D10D-28