



NOTE:

IN THE "CROSS-OVER AREA" OF REINFORCEMENT, ONE OF THE LAYERS OF REINFORCEMENT SHOULD BE LOWERED OR RAISED ONE COURSE TO ALLOW PLACEMENT OF THE REINFORCEMENT WITH THE PRINCIPLE REINFORCEMENT STRENGTH DIRECTION PROPERLY ORIENTATED. THE REINFORCEMENT SHOULD NOT EXTEND INTO THE SEGMENTAL RETAINING WALL UNITS ON THE RETURN LEG OF THE 90-DEGREE CORNER.

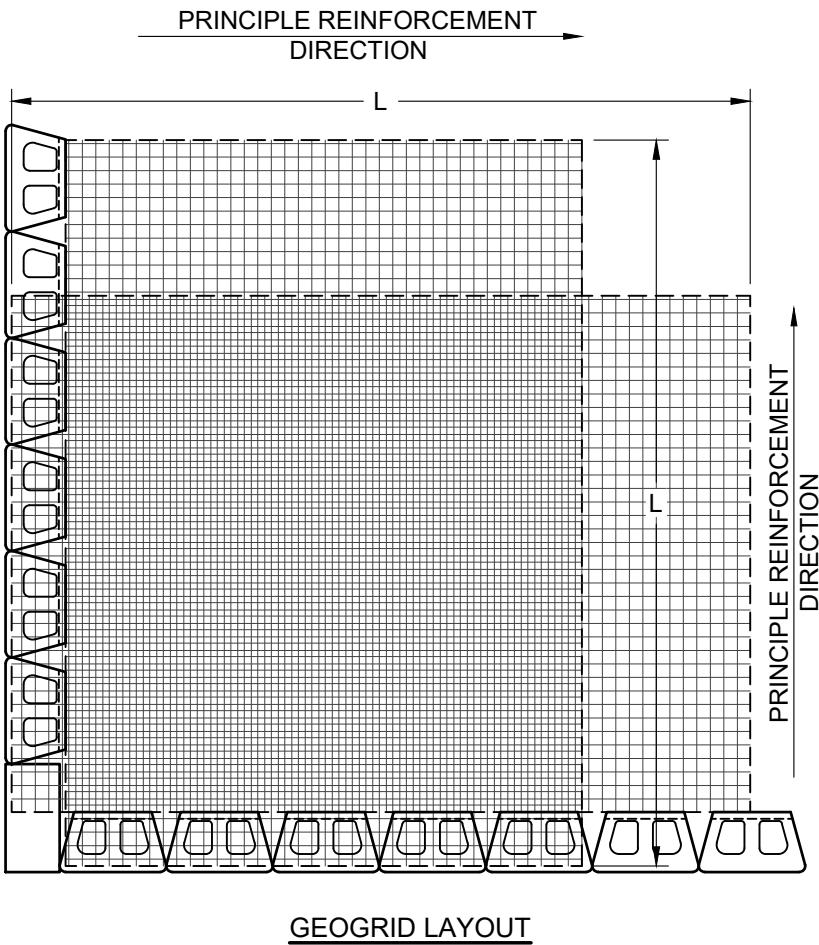

NOTE: USE ADHESIVE ON EXPOSED PARTIAL UNITS
CUT UNITS (X) TO MAINTAIN RUNNING BOND

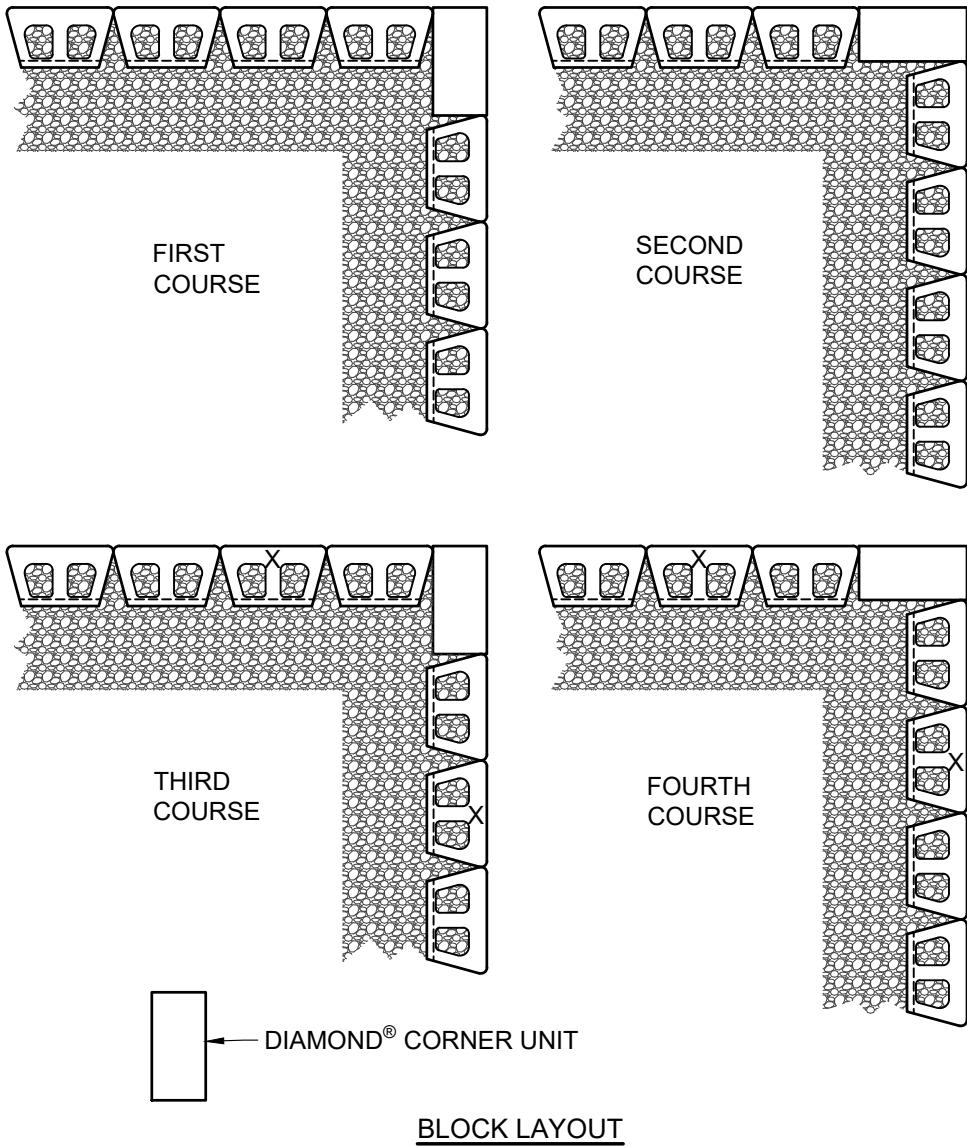

This drawing is for illustrative purposes only and should not be used for construction without the signature of a registered professional engineer.

www.anchordiamond.com

© 2025 ANCHOR Engineering, LLC®
and © 2025 ANCHOR DIAMOND Group. All rights reserved

Diamond® 10D Retaining Wall System
TYPICAL DETAIL OUTSIDE CORNERS

Scale: 3/8" = 1'-0"	Drawn by: MAH
Date: 10/29/2025	Drawing number: D10D-29