


FACE VIEW



SECTION VIEW

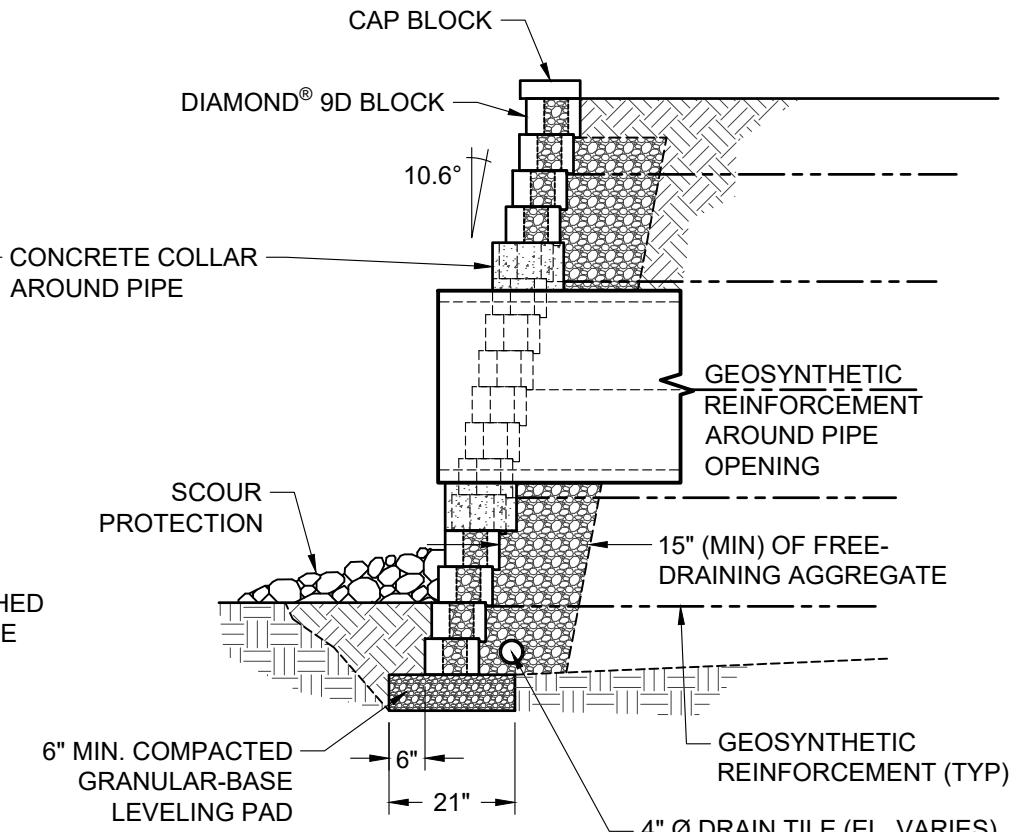

This drawing is for illustrative purposes only and should not be used for construction without the signature of a registered professional engineer.

[www.anchordiamond.com](http://www.anchordiamond.com)

© 2025 ANCHOR Engineering, LLC®  
and © 2025 ANCHOR DIAMOND Group. All rights reserved

## Diamond® 9D Retaining Wall System

TYPICAL DETAILS FOR LARGE UTILITIES THROUGH WALL

Scale: 3/8" = 1'-0"	Drawn by: MAH
Date: 10/29/2025	Drawing number: D9D-22