


**STEP 2: LAY THE NEXT COURSE OF BLOCK. MAKE A MARK ON THE BACK OF THE BLOCKS IN THE AREAS THAT ARE NOT REINFORCED. BACKFILL AND COMPACT THAT COURSE.**

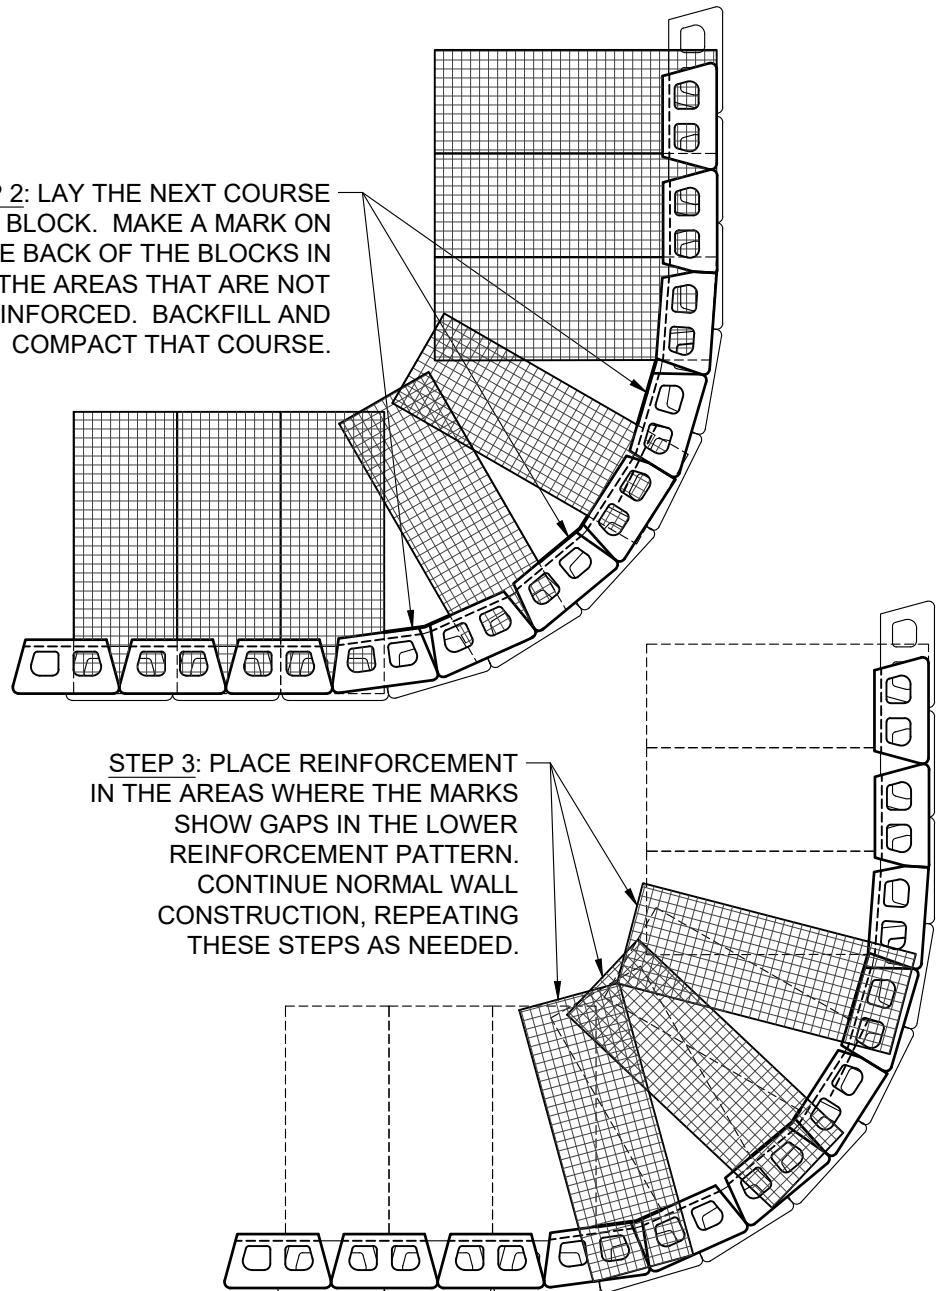

This drawing is for illustrative purposes only and should not be used for construction without the signature of a registered professional engineer.

www.anchordiamond.com

© 2025 ANCHOR Engineering, LLC®  
and © 2025 ANCHOR DIAMOND Group. All rights reserved

## Diamond® 9D Retaining Wall System

### TYPICAL DETAIL OUTSIDE CURVES

Scale:  
3/8" = 1'-0"

Drawn by:  
MAH

Date:  
10/29/2025

Drawing number:  
D9D-27