
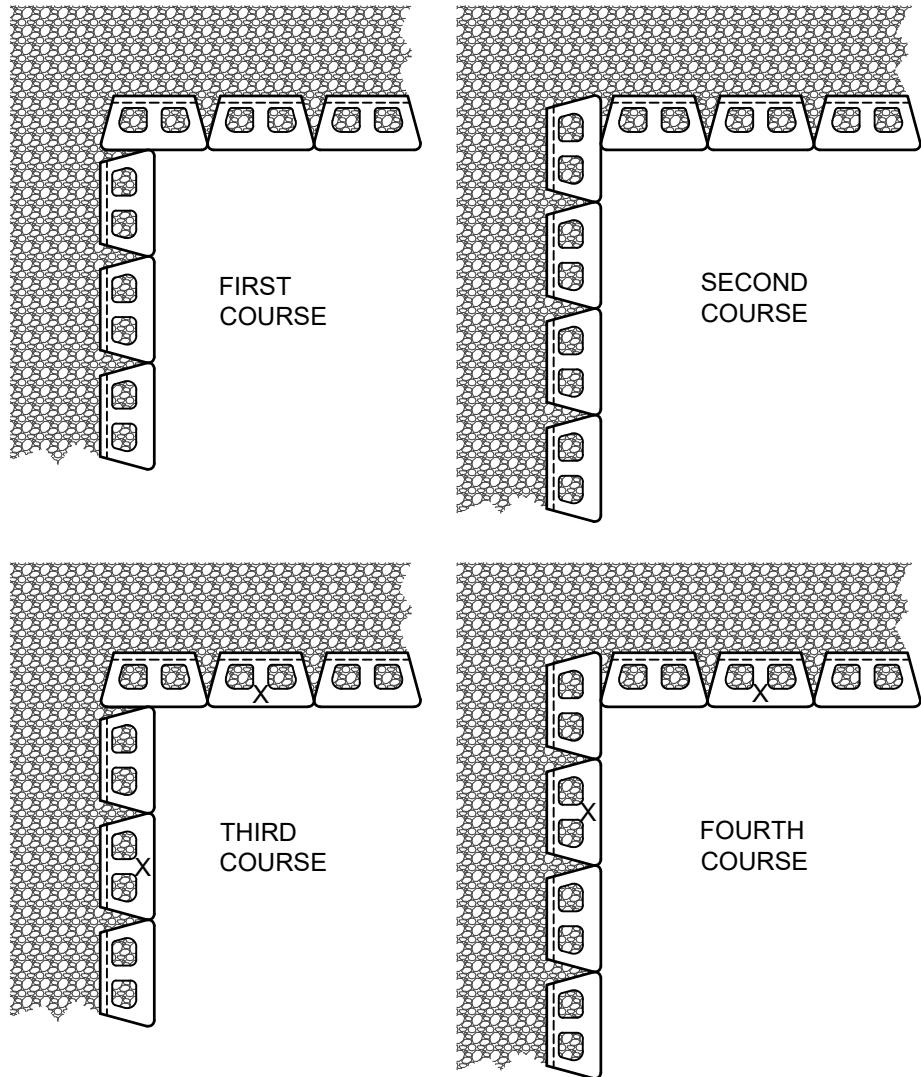


NOTE: USE ADHESIVE ON EXPOSED PARTIAL UNITS
CUT UNITS (X) TO MAINTAIN RUNNING BOND

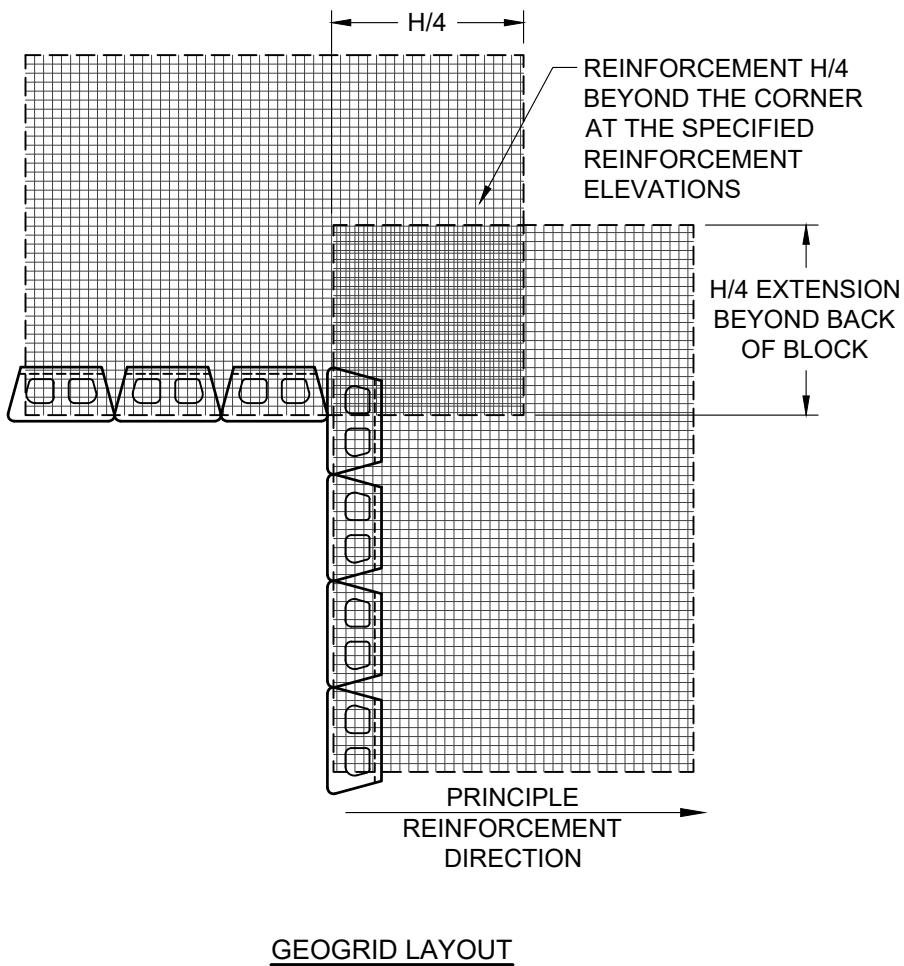

This drawing is for illustrative purposes only and should not be used for construction without the signature of a registered professional engineer.

www.anchordiamond.com

© 2025 ANCHOR Engineering, LLC®
and © 2025 ANCHOR DIAMOND Group. All rights reserved

Diamond® 9D Retaining Wall System
TYPICAL DETAIL INSIDE CORNERS

Scale: 3/8" = 1'-0"	Drawn by: MAH
Date: 10/29/2025	Drawing number: D9D-30