


PLACE ADDITIONAL PANEL AT CORNER TO PROVIDE 100% GEOGRID COVERAGE OF REINFORCED FILL. THIS PANEL SHOULD BE PLACED ONE COURSE ABOVE MAIN REINFORCEMENT.

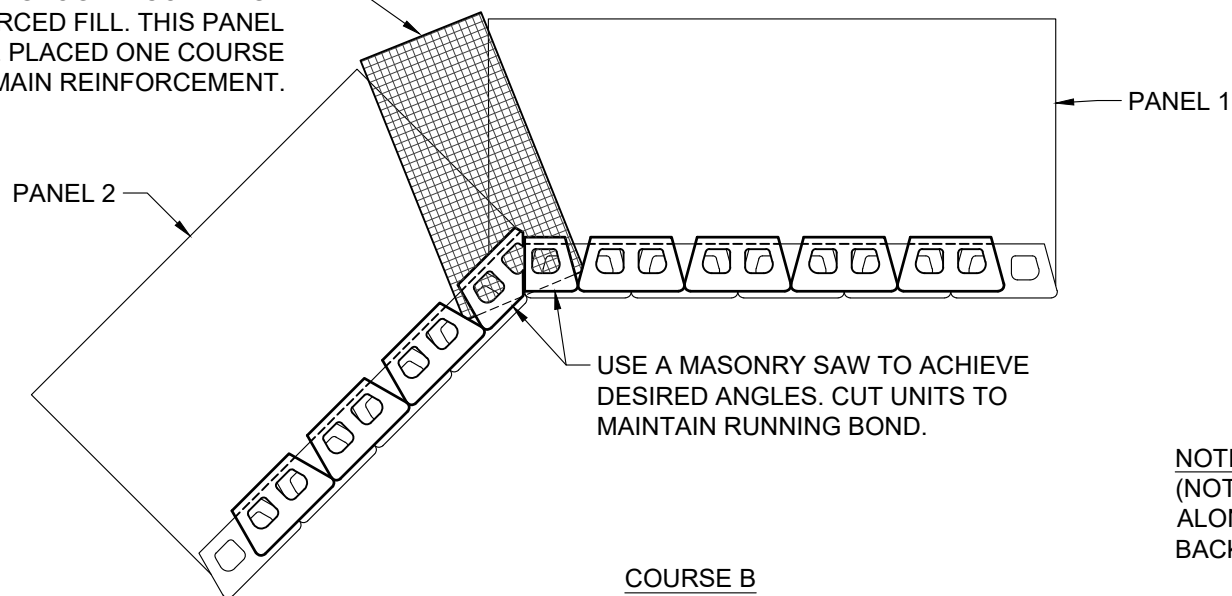

NOTE: FREE-DRAINING AGGREGATE (NOT SHOWN) TO SPAN 10 FT. ALONG THE WALL FACE AND TO THE BACK OF THE REINFORCED ZONE



This drawing is for illustrative purposes only and should not be used for construction without the signature of a registered professional engineer.

www.anchordiamond.com

© 2025 ANCHOR Engineering, LLC®
and © 2025 ANCHOR DIAMOND Group. All rights reserved

Diamond® 9D Retaining Wall System

TYPICAL DETAIL INSIDE ANGLED CORNERS

Scale:
3/8" = 1'-0"

Drawn by:
MAH

Date:
10/29/2025

Drawing number:
D9D-32