


NOTES:

THE USE OF TOPGUIDE IS LIMITED TO HANDRAIL AND SAFETY RAIL APPLICATIONS
PER IBC 1607.8.1

THE TOPGUIDE PRODUCT SHALL BE EVENLY SPACED. USE OF THE TOPGUIDE
SYSTEM IS LIMITED TO THE FOLLOWING FENCING APPLICATIONS WITHOUT
CONSIDERATION OF WIND LOAD:

- 8-FOOT HIGH AND UNDER CHAIN LINK FENCES
- 6-FOOT HIGH AND UNDER WOOD FENCES WITH GAPS BETWEEN BOARDS
- 6-FOOT HIGH AND UNDER PVC, STEEL, ALUMINUM, OR WROUGHT IRON FENCES

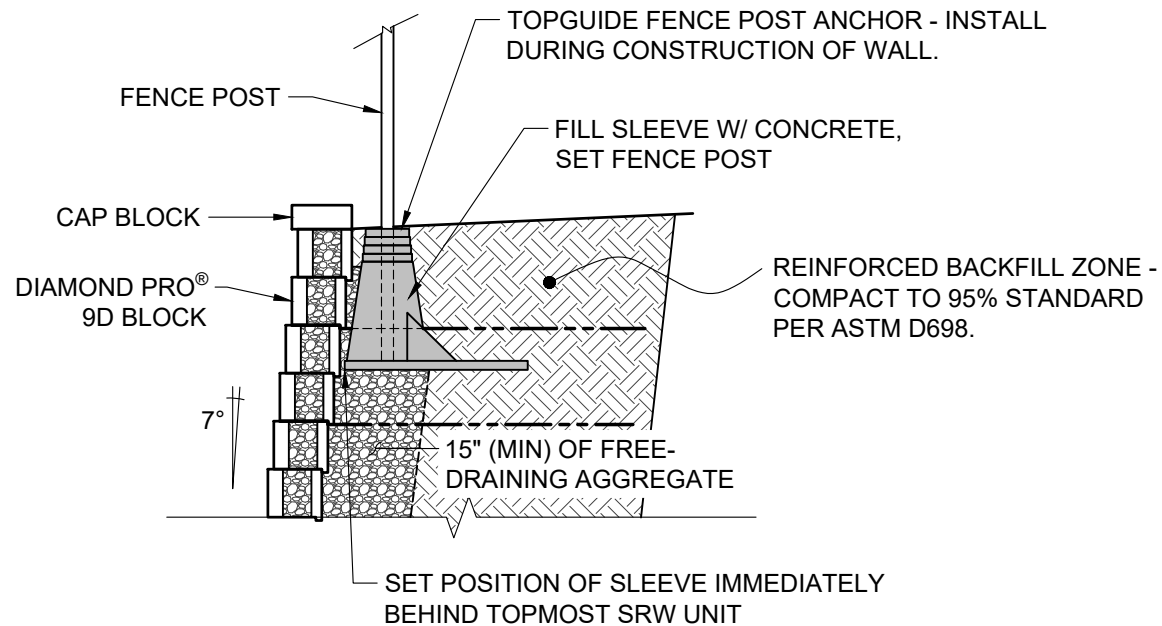

This drawing is for illustrative purposes only and should not be used for construction without the signature of a registered professional engineer.

www.anchordiamond.com

© 2025 ANCHOR Engineering, LLC®
and © 2025 ANCHOR DIAMOND Group. All rights reserved

Diamond Pro® 9D Retaining Wall System

FENCE CROSS SECTION W/ TOPGUIDE

Scale:	3/8" = 1'-0"	Drawn by:	MAH
Date:	4/22/2025	Drawing number:	DP9D08