


THE SLEEVE-IT PRODUCT SHALL BE EVENLY SPACED. USE OF THE SLEEVE-IT SYSTEM IS LIMITED TO THE FOLLOWING FENCING APPLICATIONS WITHOUT CONSIDERATION OF WIND LOAD:

- 8-FOOT HIGH AND UNDER CHAIN LINK FENCES
- 6-FOOT HIGH AND UNDER WOOD FENCE WITH GAPS BETWEEN BOARDS
- 6-FOOT HIGH AND UNDER BALUSTRADE PVC, STEEL, ALUMINIUM, OR WROUGHT IRON FENCES

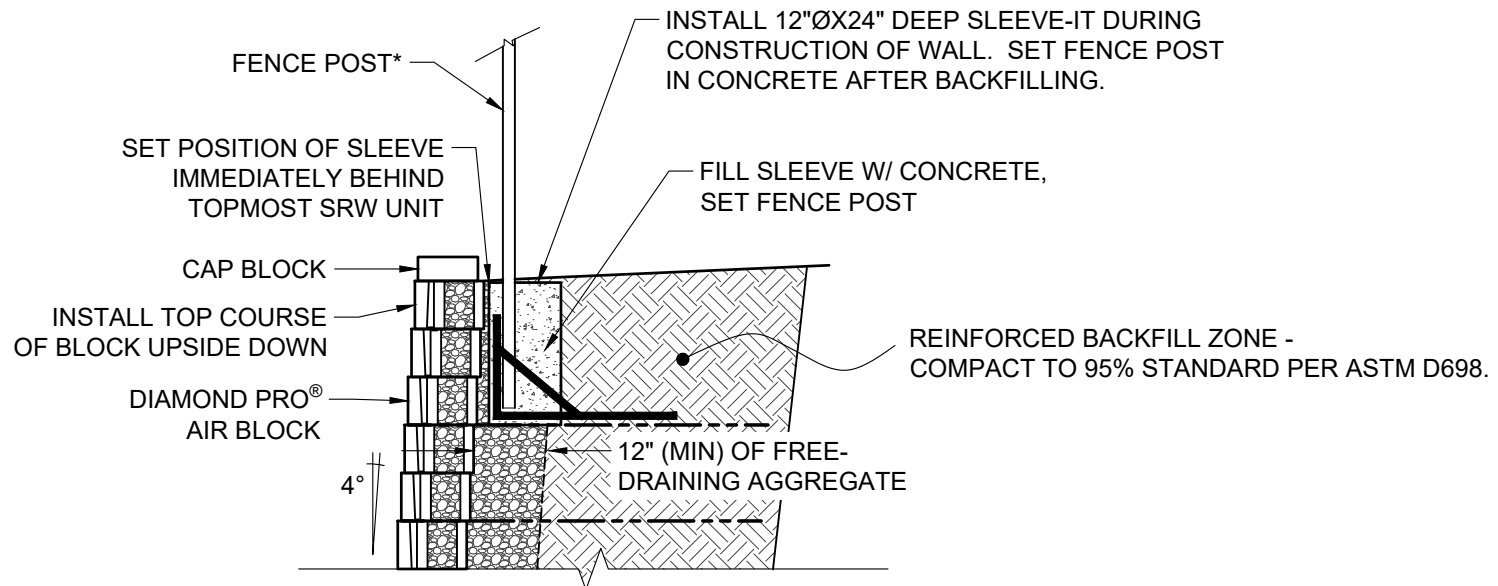

ANCHOR
DIAMOND

This drawing is for illustrative purposes only and should not be used for construction without the signature of a registered professional engineer.

www.anchordiamond.com

© 2024 ANCHOR Engineering, LLC®
and © 2024 ANCHOR DIAMOND Group. All rights reserved

Diamond Pro® Air Retaining Wall System

ALTERNATE FENCE CROSS SECTION

Scale:
3/8" = 1'-0"

Drawn by:
MAH

Date:
12/13/2024

Drawing number:
DPA08