


FACE VIEW



SECTION VIEW

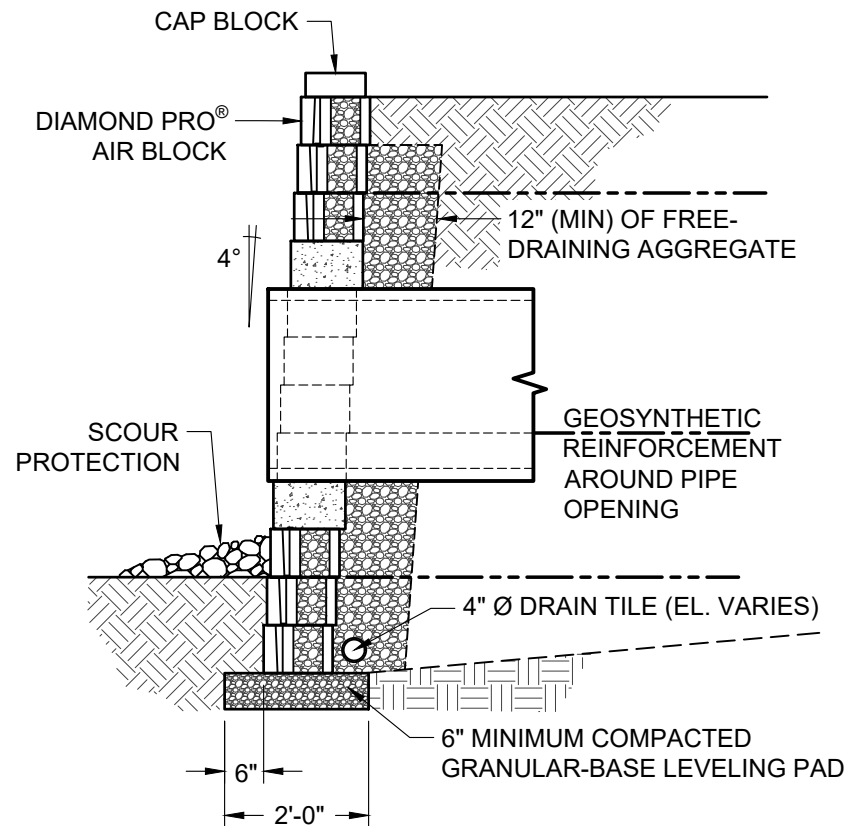

This drawing is for illustrative purposes only and should not be used for construction without the signature of a registered professional engineer.

www.anchordiamond.com

© 2024 ANCHOR Engineering, LLC<sup>®</sup>  
and © 2024 ANCHOR DIAMOND Group. All rights reserved

## Diamond Pro<sup>®</sup> Air Retaining Wall System

### TYPICAL DETAILS FOR LARGE UTILITIES THROUGH WALL

Scale:  
3/8" = 1'-0"

Drawn by:  
MAH

Date:  
12/13/2024

Drawing number:  
DPA22