



NOTE: USE ADHESIVE ON EXPOSED PARTIAL UNITS
CUT UNITS (X) TO MAINTAIN RUNNING BOND

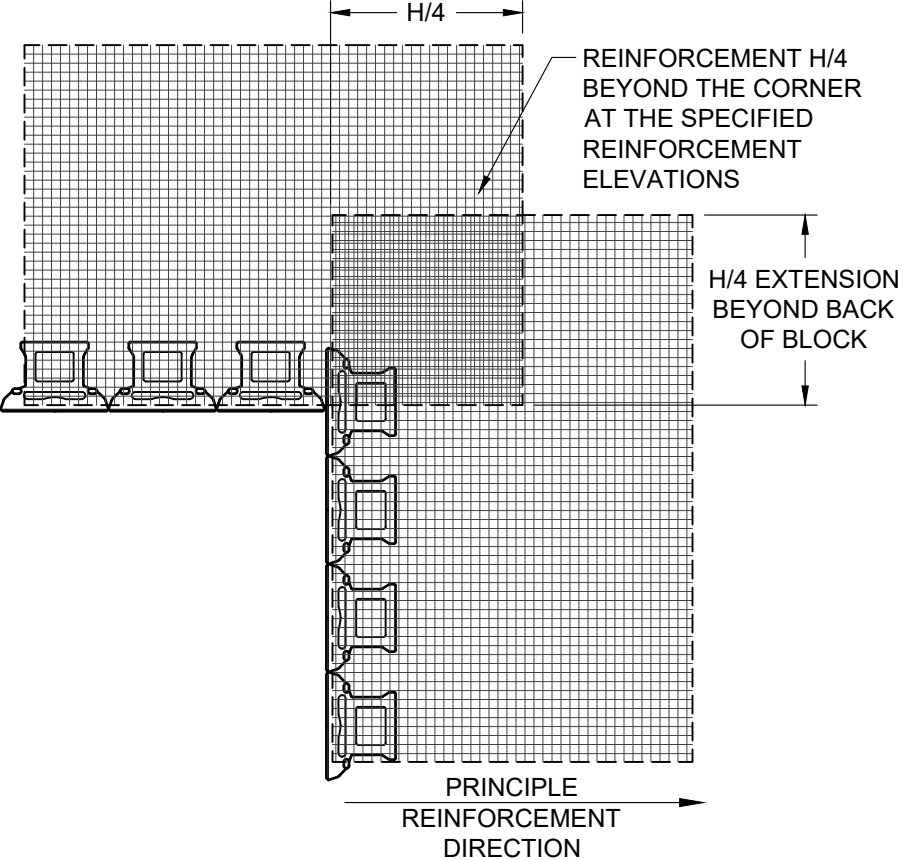

GEOGRID LAYOUT

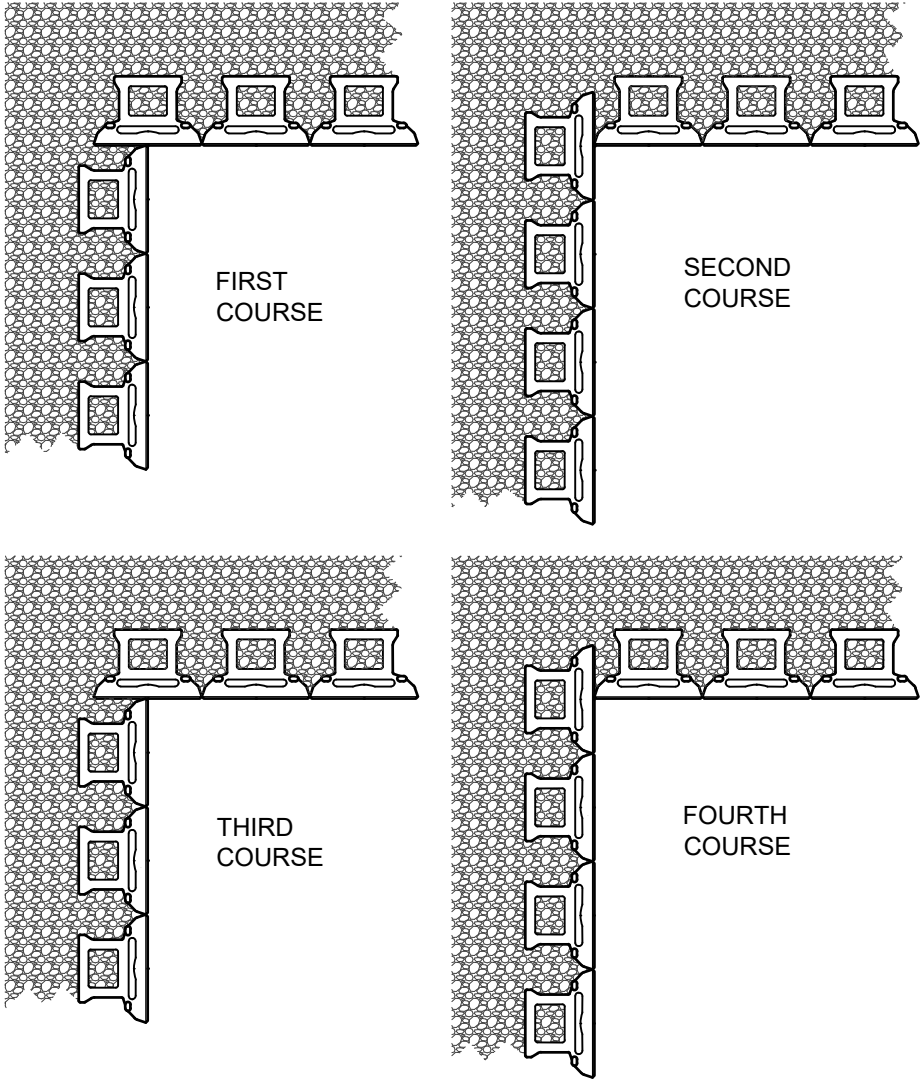

BLOCK LAYOUT



This drawing is for illustrative purposes only and should not be used for construction without the signature of a registered professional engineer.

www.anchordiamond.com

© 2024 ANCHOR Engineering, LLC®
and © 2024 ANCHOR DIAMOND Group. All rights reserved

Diamond Pro® Air Retaining Wall System

TYPICAL DETAIL INSIDE CORNERS

Scale: 3/8" = 1'-0"	Drawn by: MAH
Date: 12/13/2024	Drawing number: DPA30