


PLACE ADDITIONAL REINFORCEMENT ON THE NEXT COURSE OF SEGMENTAL UNITS IMMEDIATELY ABOVE THE SPECIFIED PLACEMENT ELEVATION IN A MANNER THAT ELIMINATES GAPS LEFT BY THE PREVIOUS LAYER OF GEOSYNTHETIC REINFORCEMENT AT THE SPECIFIED REINFORCEMENT ELEVATION.

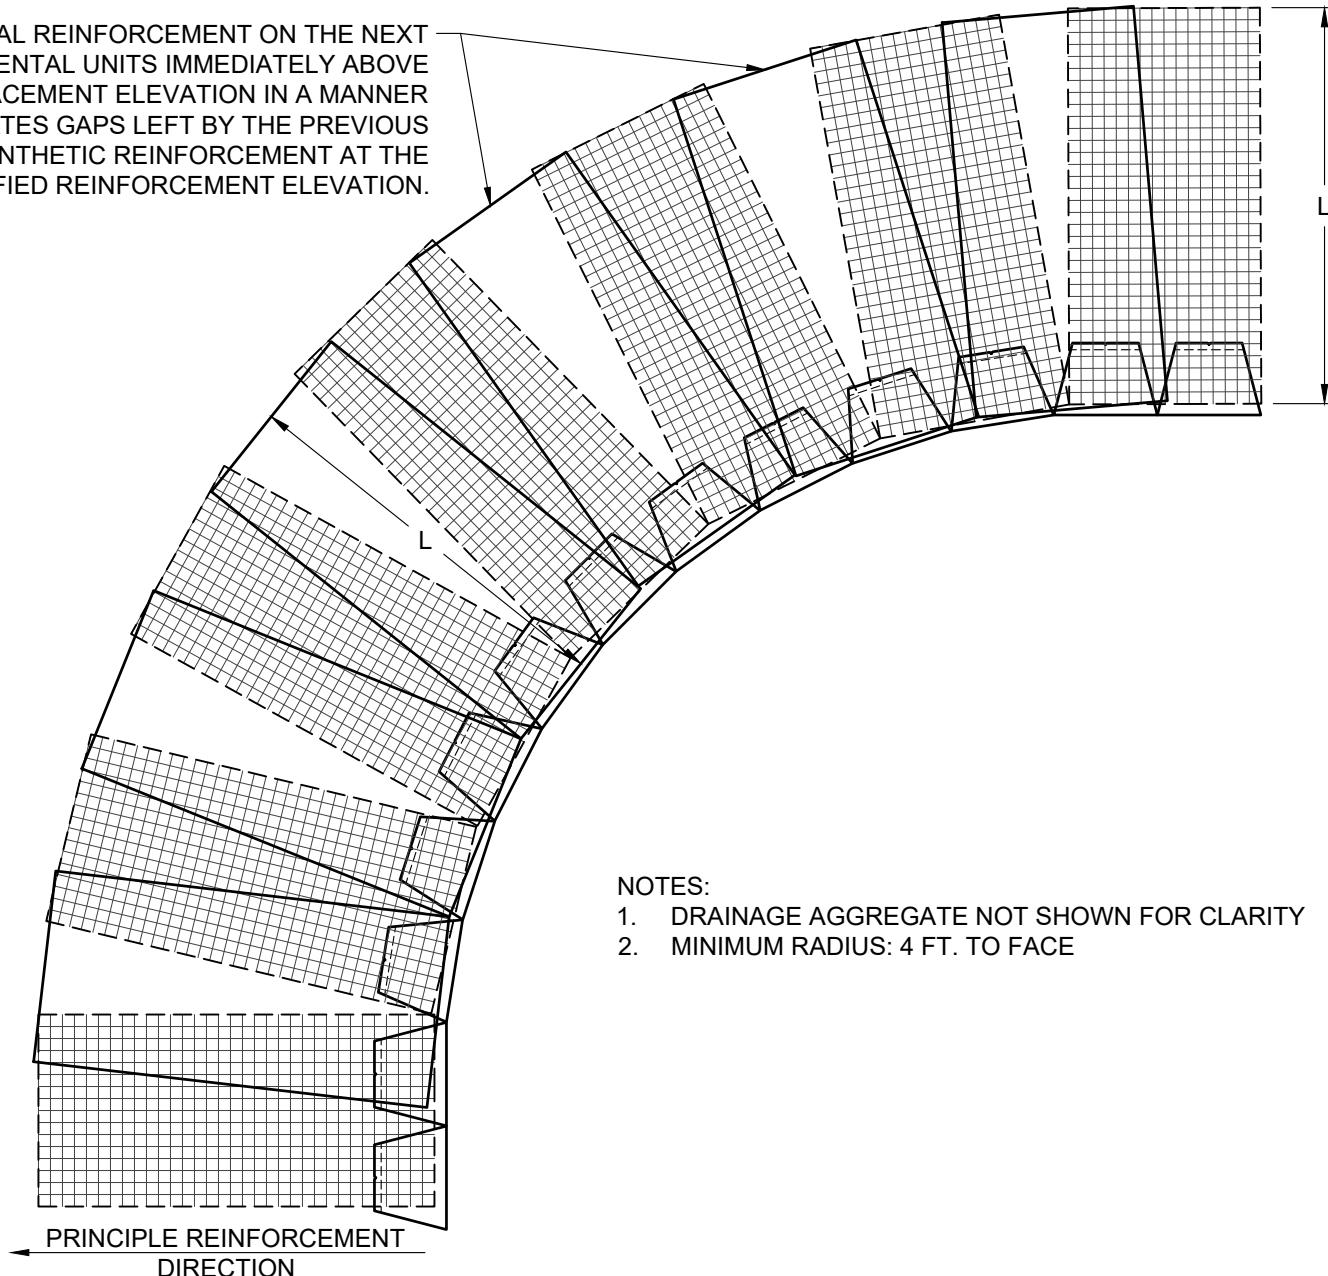

This drawing is for illustrative purposes only and should not be used for construction without the signature of a registered professional engineer.

www.anchordiamond.com

© 2026 ANCHOR Engineering, LLC®
and © 2026 ANCHOR DIAMOND Group. All rights reserved

Diamond® Retaining Wall System

TYPICAL DETAIL INSIDE CURVES

Scale: 3/8" = 1'-0"	Drawn by: MAH
Date: 1/2/2026	Drawing number: DM28