


NOTE: PLACEMENT OF REINFORCEMENT EXTENSION ON SPECIFIED REINFORCEMENT ELEVATIONS.

GEOGRID LAYOUT

NOTE:  
USE ADHESIVE ON EXPOSED PARTIAL UNITS.  
CUT UNITS (X) TO MAINTAIN RUNNING BOND.

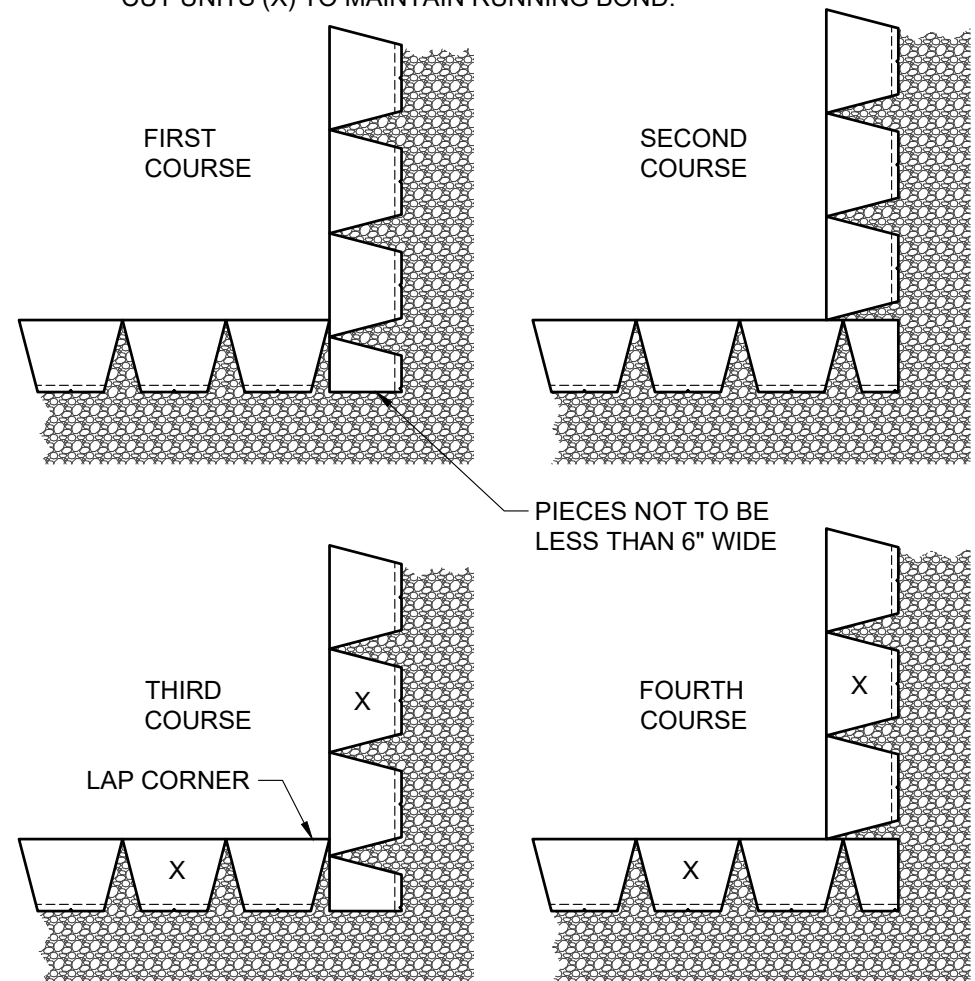

BLOCK LAYOUT



This drawing is for illustrative purposes only and should not be used for construction without the signature of a registered professional engineer.

www.anchordiamond.com

© 2026 ANCHOR Engineering, LLC®  
and © 2026 ANCHOR DIAMOND Group. All rights reserved

## Diamond® Retaining Wall System

### TYPICAL DETAIL INSIDE CORNERS

Scale:	Drawn by:
3/8" = 1'-0"	MAH
Date:	Drawing number:
1/2/2026	DM30