


FACE VIEW



SECTION VIEW

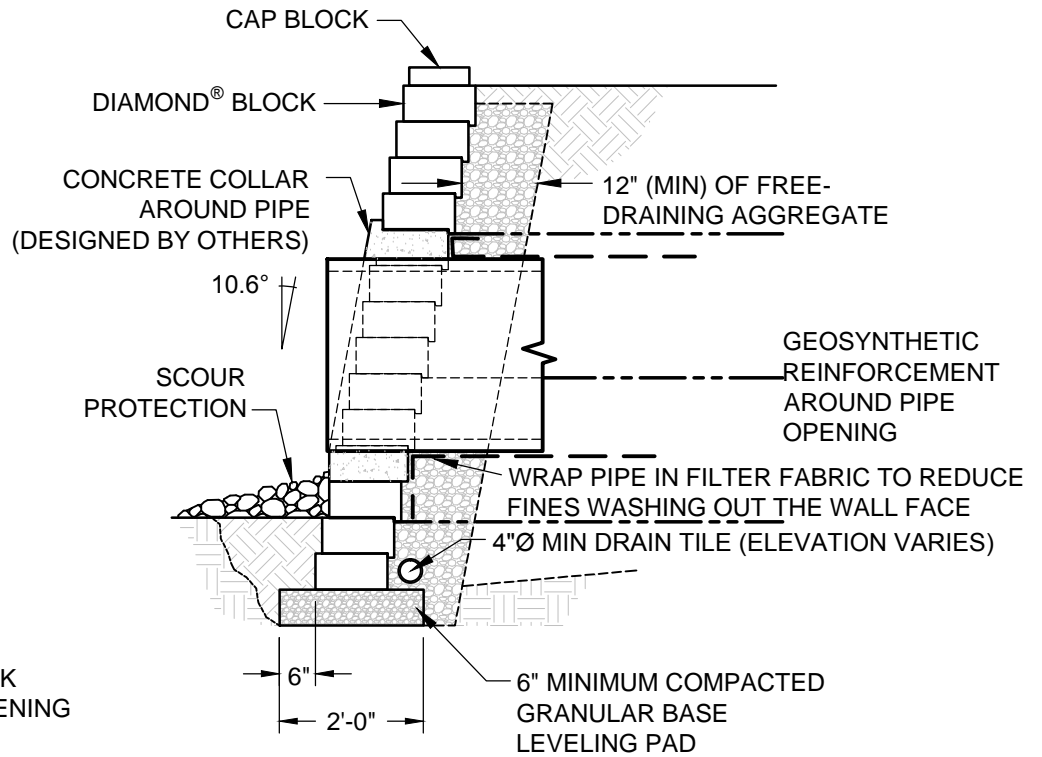

© 2015 Anchor Wall Engineering, LLC  
 © and ™ Anchor Wall Systems, Inc.  
[www.anchorwall.com](http://www.anchorwall.com)

This drawing is for illustrative purposes only and should not be used for construction without the signature of a registered professional engineer.

## Diamond® Beveled Face Retaining Wall System

### Typical Details for Large Utilities Through Wall

Scale:  
 3/8" = 1'-0"

Drawn by:  
 SB

Date:  
 ----

Drawing number:  
 D1BV24