


NOTE: AFFIX ALL UNITS USING
CONSTRUCTION-GRADE ADHESIVE

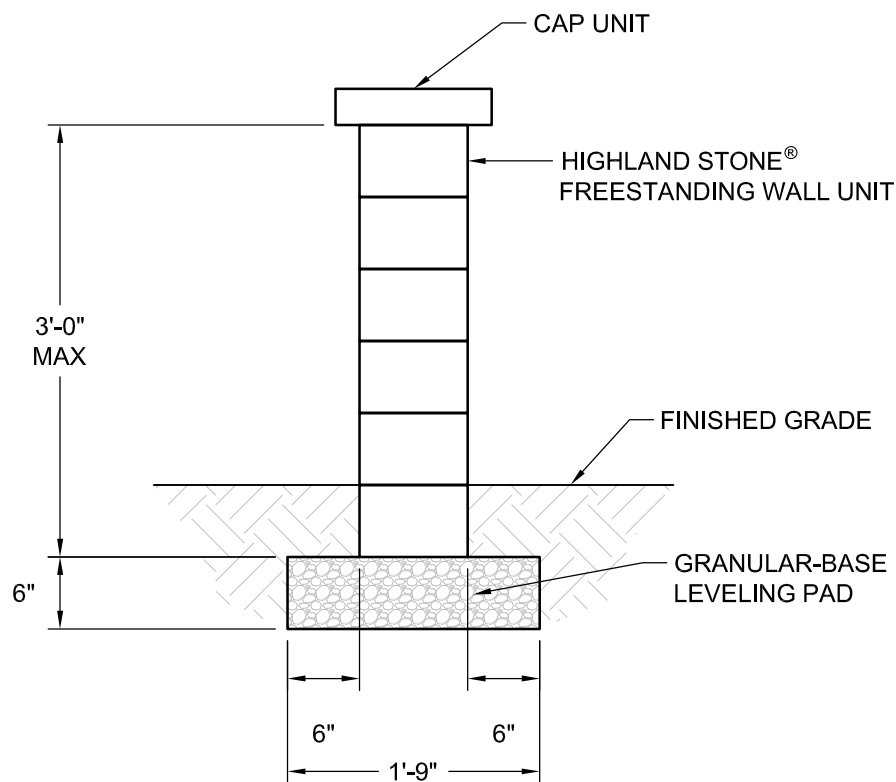

© 2015 Anchor Wall Engineering, LLC
© and ™ Anchor Wall Systems, Inc.
www.anchorwall.com

This drawing is for illustrative purposes only and should not be used for construction without the signature of a registered professional engineer.

Highland Stone® Freestanding Wall System

Typical Cross Section

Scale:
3/4" = 1'-0"

Drawn by:
SB

Date:
10/23/2015

Drawing number:
HIFS04