

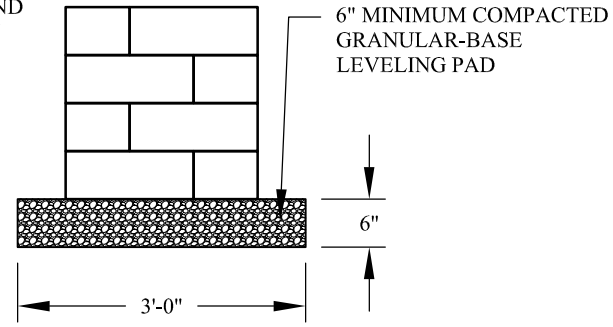
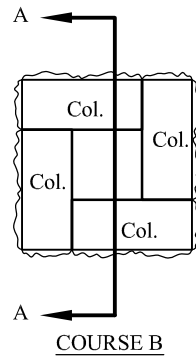


NOTE:  
ALTERNATE COURSES A AND  
B UNTIL DESIRED COLUMN  
HEIGHT IS REACHED.

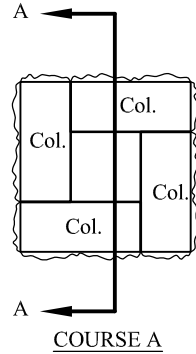

CROSS SECTION A-A

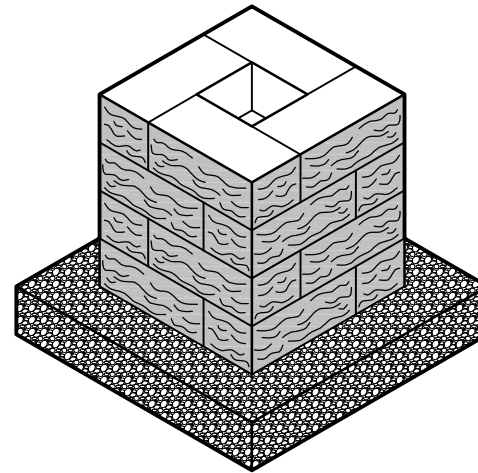

Anchor Wall Systems, Inc.  
5959 Baker Road, Suite 390  
Minnetonka, MN 55345

© 2013 Anchor Wall Systems, Inc.  
® and ™ Anchor Wall Systems, Inc.

Drawn By:	SB
Date:	12/2/2013
Scale:	1/2" = 1'-0"

Drawing Title:  
**Matiz™ 6" Multipiece Freestanding Wall System**  
**Typical Column Construction**

Typical Details For  
Segmental Freestanding Walls