


FIRST COURSE

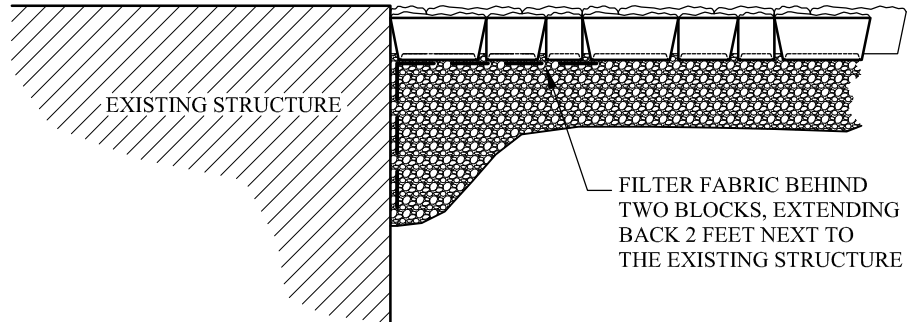

SECOND COURSE



Anchor Wall Systems, Inc.  
 5959 Baker Road, Suite 390  
 Minnetonka, MN 55345

© 2013 Anchor Wall Systems, Inc.  
 ® and ™ Anchor Wall Systems, Inc.

Drawn By: SB  
 Date: 12/3/2013  
 Scale: 1/2" = 1'-0"

Drawing Title:  
**Matiz™ 6" Multipiece Retaining Wall System**  
**Wall Abutting Structure**

Typical Details For  
 Segmental Retaining Walls