



COURSE A

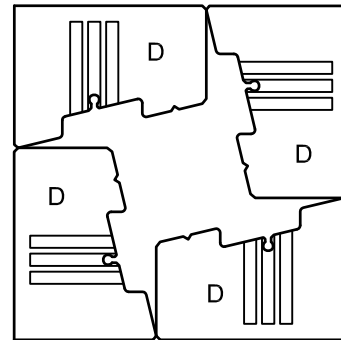

COURSE B

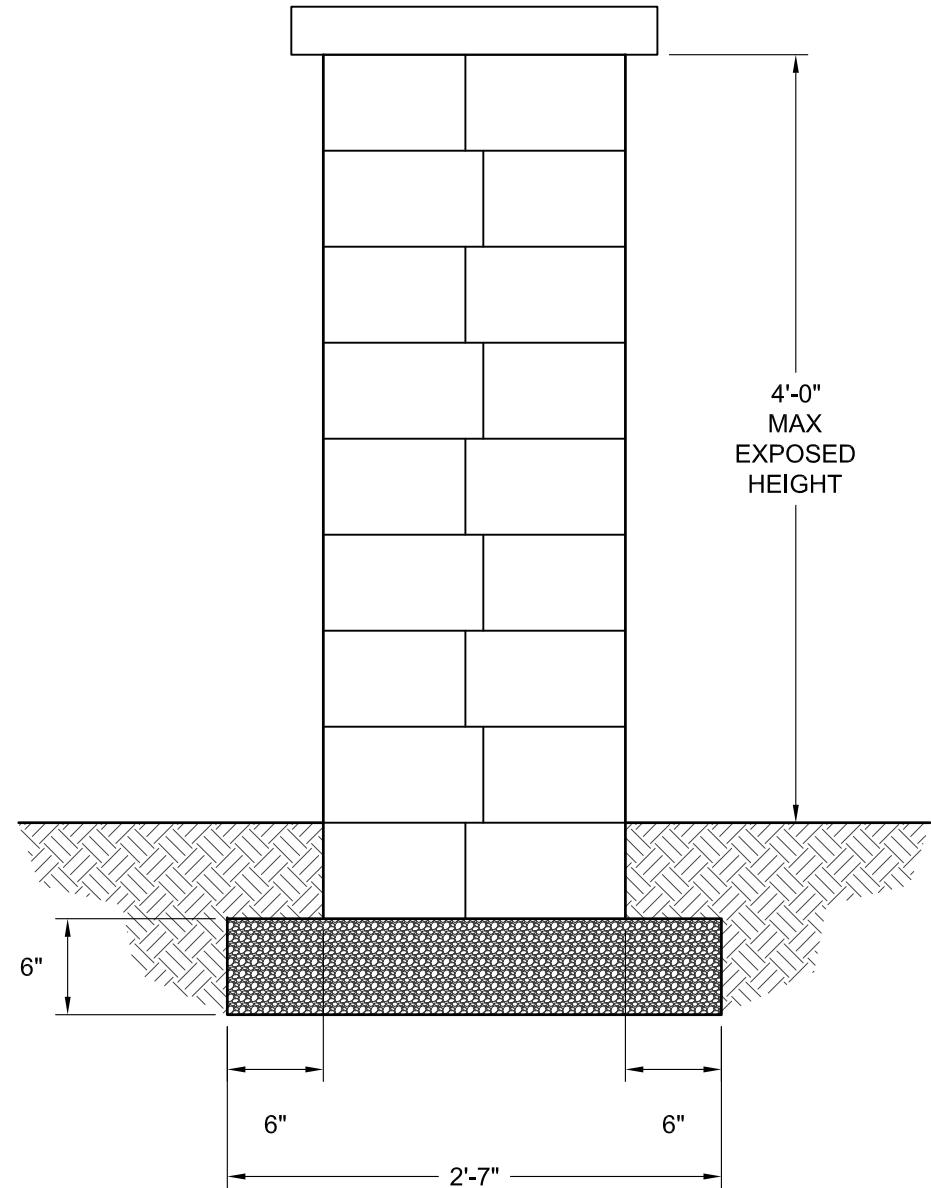

NOTES:

1. ALTERNATE COURSES A AND B UNTIL DESIRED COLUMN HEIGHT IS REACHED.
2. AFFIX ALL UNITS WITH A CONCRETE ADHESIVE



© 2017 Anchor Wall Engineering, LLC
 © and ™ Anchor Wall Systems, Inc.
www.anchorwall.com

This drawing is for illustrative purposes only and should not be used for construction without the signature of a registered professional engineer.

Sterling™ Freestanding Wall System

Column Construction

Scale:
1" = 1'-0"

Drawn by:
SB

Date:
2/2/2018

Drawing number:
SRFS07