



ESTABLISH BASE COURSE USING NORMAL CONSTRUCTION PROCEDURES



ADD SECOND COURSE OF WALL AND STEP UNITS, MAINTAINING RUNNING BOND. RETURN WALLS PER CURVE CONSTRUCTION DETAIL. CUT WALL UNITS AS NEEDED TO ABUT STEP UNITS AND AFFIX IN PLACE WITH CONSTRUCTION-GRADE ADHESIVE.

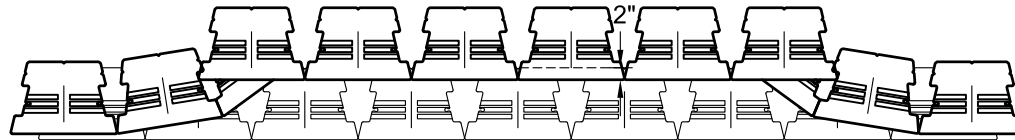

REPEAT UNTIL DESIRED HEIGHT HAS BEEN ACHIEVED.

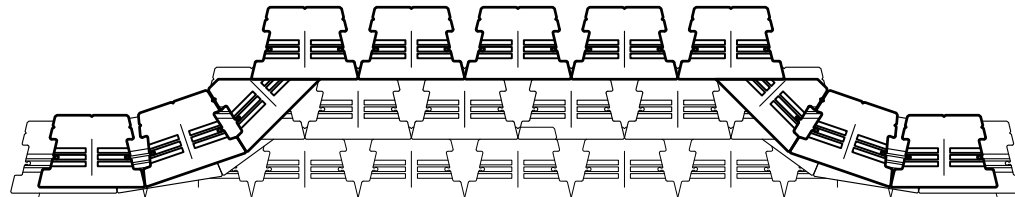

© 2017 Anchor Wall Engineering, LLC
© and ™ Anchor Wall Systems, Inc.
www.anchorwall.com

This drawing is for illustrative purposes only and should not be used for construction without the signature of a registered professional engineer.

Sterling™ Retaining Wall System

Steps in a Curved Wall

Scale:
1" = 1'-0"

Drawn by:
SB

Date:
1/9/2018

Drawing number:
SRST37