


NOTES:

THE USE OF TOPGUIDE IS LIMITED TO HANDRAIL AND SAFETY RAIL APPLICATIONS PER IBC 1607.8.1

THE TOPGUIDE PRODUCT SHALL BE EVENLY SPACED. USE OF THE TOPGUIDE SYSTEM IS LIMITED TO THE FOLLOWING FENCING APPLICATIONS WITHOUT CONSIDERATION OF WIND LOAD:

- 8-FOOT HIGH AND UNDER CHAIN LINK FENCES
- 6-FOOT HIGH AND UNDER WOOD FENCES WITH GAPS BETWEEN BOARDS
- 6-FOOT HIGH AND UNDER PVC, STEEL, ALUMINUM, OR WROUGHT IRON FENCES

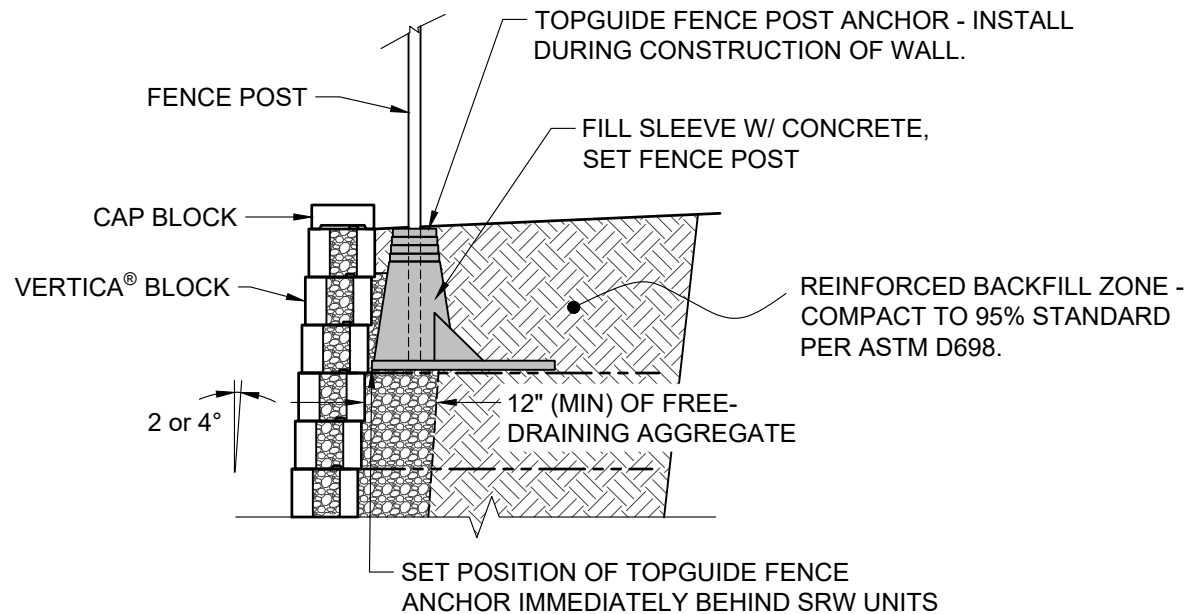

**ANCHOR  
DIAMOND**

This drawing is for illustrative purposes only and should not be used for construction without the signature of a registered professional engineer.

www.anchordiamond.com

© 2026 ANCHOR Engineering, LLC®  
and © 2026 ANCHOR DIAMOND Group. All rights reserved

Vertica® Retaining Wall System

ALTERNATE FENCE CROSS SECTION

Scale:  
3/8" = 1'-0"

Drawn by:  
MAH

Date:  
6/3/2026

Drawing number:  
VT08