


FACE VIEW



SECTION VIEW

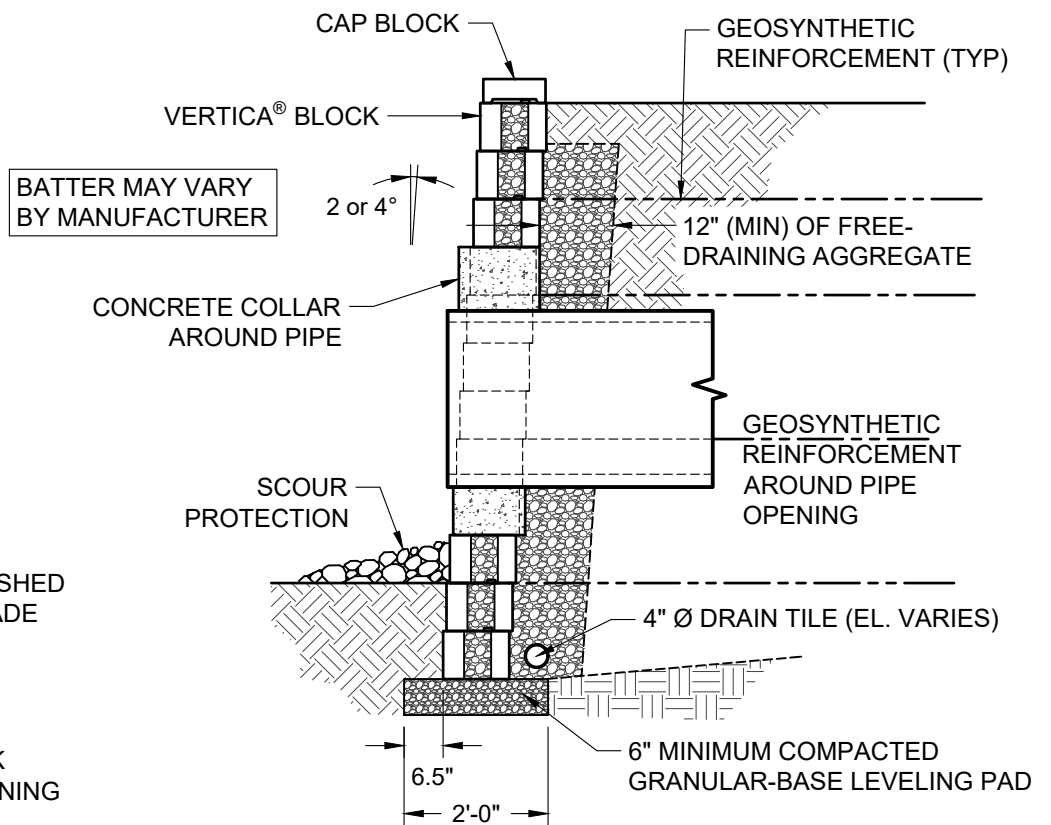

This drawing is for illustrative purposes only and should not be used for construction without the signature of a registered professional engineer.

www.anchordiamond.com

© 2026 ANCHOR Engineering, LLC®
and © 2026 ANCHOR DIAMOND Group. All rights reserved

Vertica® Retaining Wall System

TYPICAL DETAILS FOR LARGE UTILITIES THROUGH WALL

Scale:	3/8" = 1'-0"	Drawn by:	MAH
Date:	6/3/2026	Drawing number:	VT22