



NOTE: USE ADHESIVE ON EXPOSED PARTIAL UNITS.
CUT UNITS (X) TO MAINTAIN RUNNING BOND

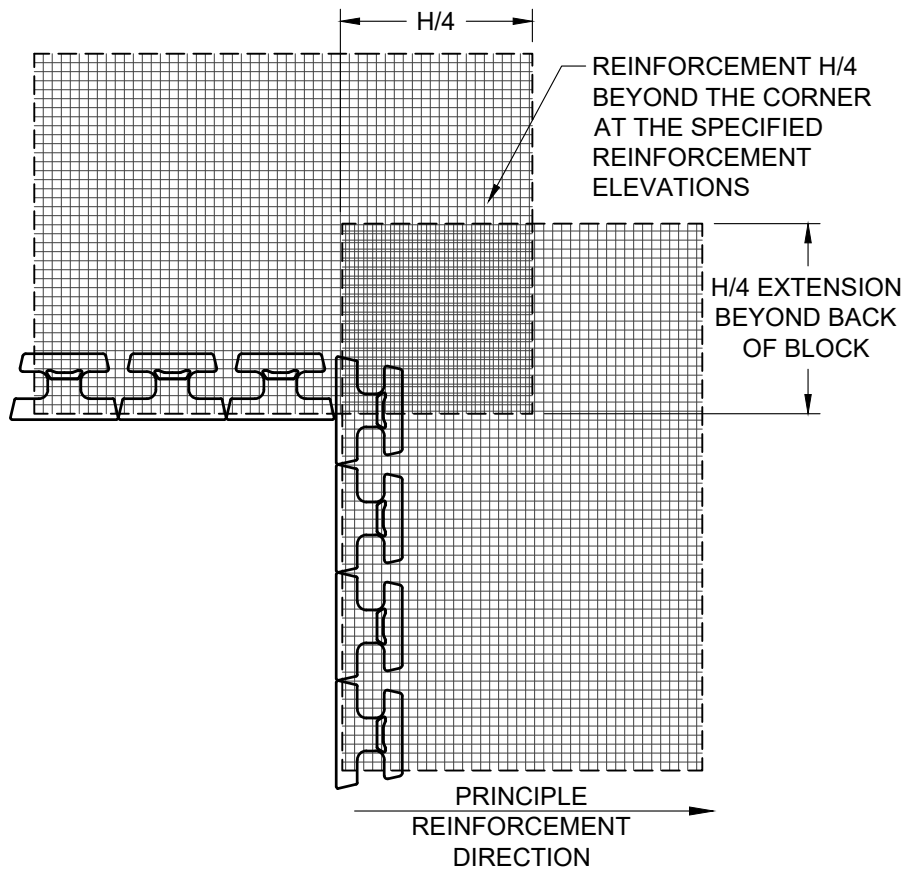

GEOGRID LAYOUT

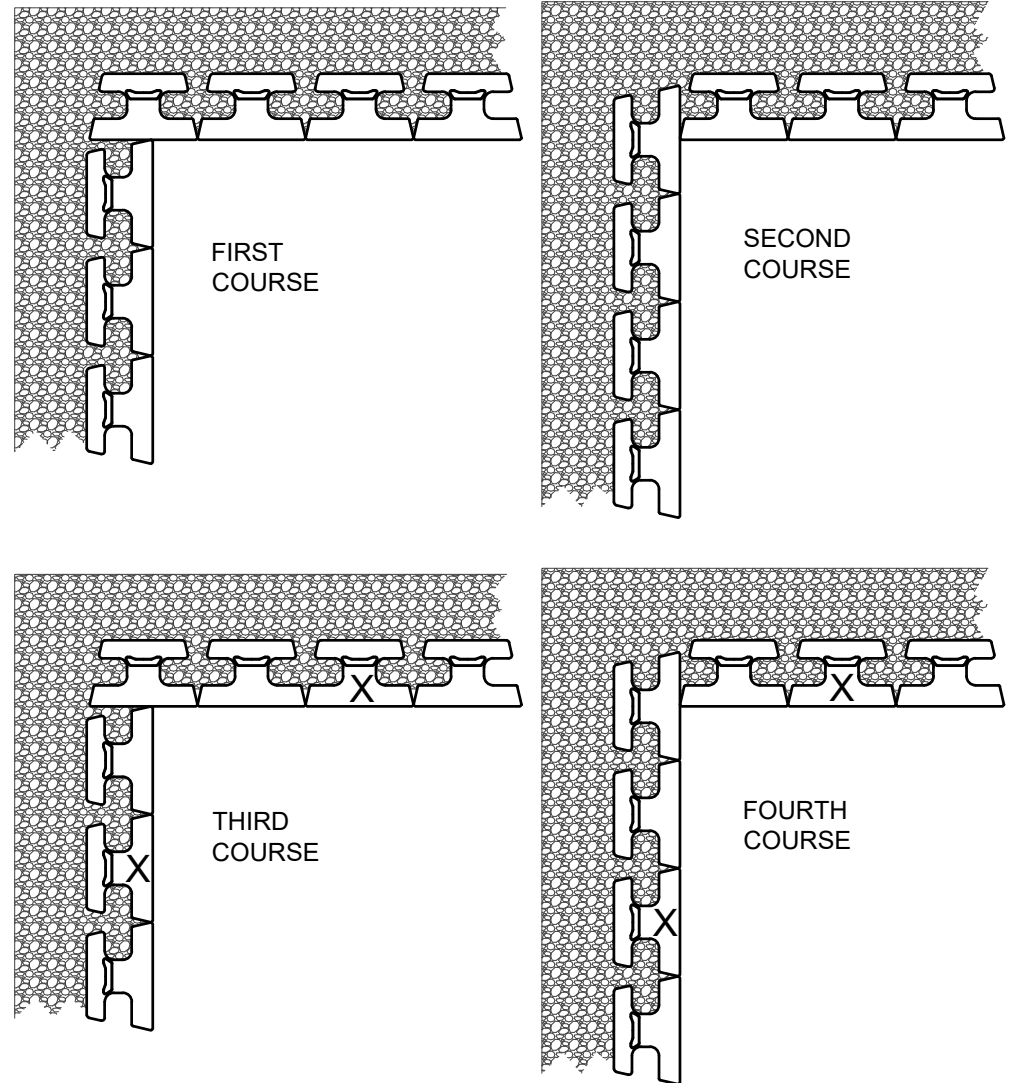

BLOCK LAYOUT



This drawing is for illustrative purposes only and should not be used for construction without the signature of a registered professional engineer.

www.anchordiamond.com

© 2026 ANCHOR Engineering, LLC®
and © 2026 ANCHOR DIAMOND Group. All rights reserved

Vertica® Retaining Wall System

TYPICAL DETAIL INSIDE CORNERS

Scale: 3/8" = 1'-0"	Drawn by: MAH
Date: 6/3/2026	Drawing number: VT30