


**NOTES:**

1. ALTERNATE COURSES "A" & "B" AS NEEDED TO FULL HEIGHT OF WALL.
2. MODIFY UNITS AS NEEDED TO MAINTAIN RUNNING BOND.
3. ADHERE ALL PARTIAL UNITS WITH CONSTRUCTION GRADE ADHESIVE.
4. ADJUST PLACEMENT IN FIELD TO ACHIEVE DESIRED ANGLE.
5. FREE-DRAINING AGGREGATE (NOT SHOWN) TO SPAN 10 FT. ALONG THE WALL FACE AND TO THE BACK OF THE REINFORCED ZONE.

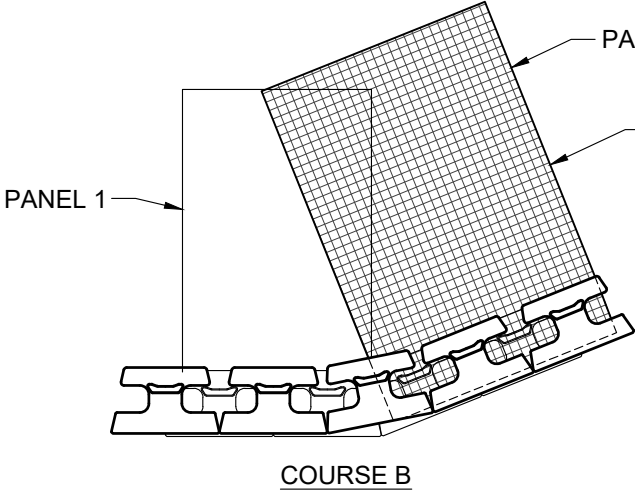

PLACE GEOGRID REINFORCEMENT SUCH THAT ITS ALIGNMENT IS PERPENDICULAR TO FACE OF WALL AND THAT 100% COVERAGE OF REINFORCED FILL IS PROVIDED.



This drawing is for illustrative purposes only and should not be used for construction without the signature of a registered professional engineer.  
 www.anchordiamond.com  
 © 2026 ANCHOR Engineering, LLC®  
 and © 2026 ANCHOR DIAMOND Group. All rights reserved

**Vertica® Retaining Wall System**  
**TYPICAL DETAIL OUTSIDE ANGLED CORNERS**

Scale: 3/8" = 1'-0"	Drawn by: MAH
Date: 6/3/2026	Drawing number: VT31