



TRIM OVERLAPPED PANELS AT BACK OF BLOCK FACE TO REDUCE OVERLAP. WHERE AREAS OF OVERLAP OCCUR, PLACE AT LEAST 2 INCHES OF REINFORCED FILL BETWEEN GRID LAYERS.

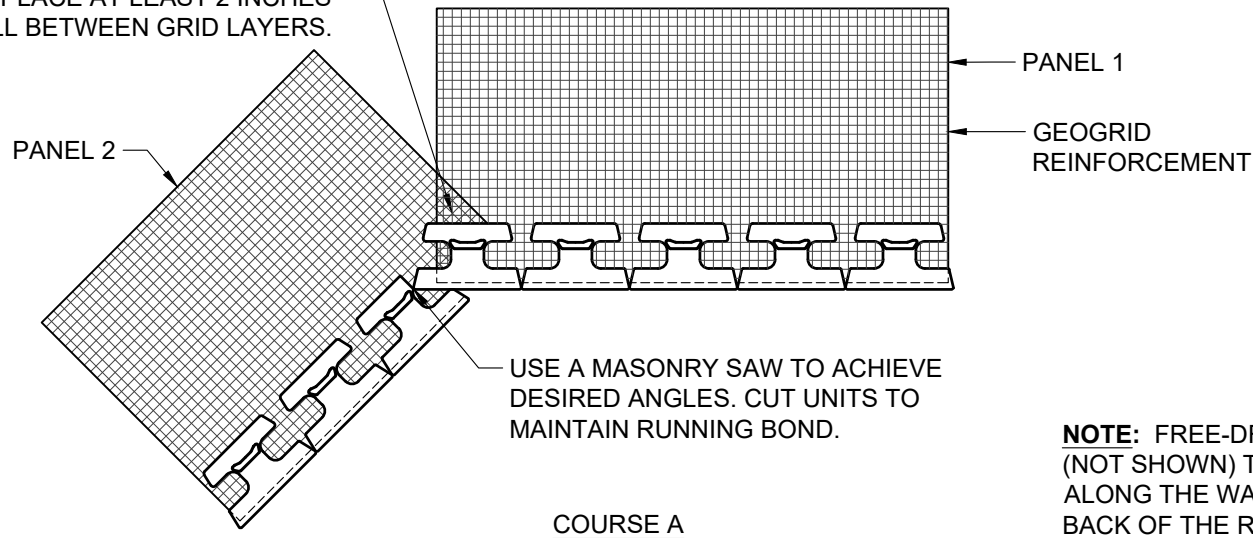

NOTE: FREE-DRAINING AGGREGATE (NOT SHOWN) TO SPAN 10 FT. ALONG THE WALL FACE AND TO THE BACK OF THE REINFORCED ZONE

PLACE ADDITIONAL PANEL AT CORNER TO PROVIDE 100% GEOGRID COVERAGE OF REINFORCED FILL. THIS PANEL SHOULD BE PLACED ONE COURSE ABOVE MAIN REINFORCEMENT.

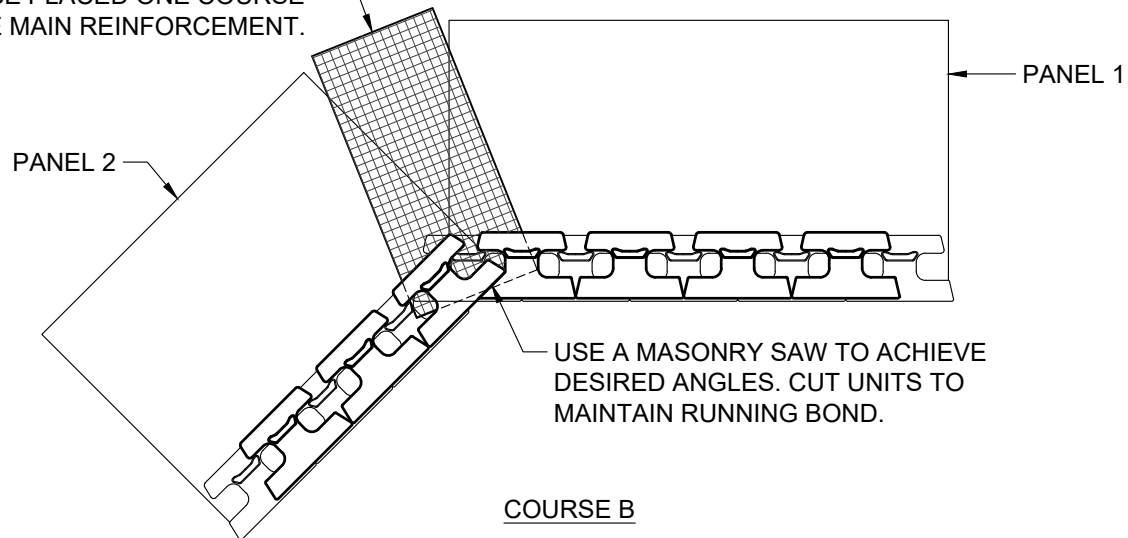

**ANCHOR
DIAMOND**

This drawing is for illustrative purposes only and should not be used for construction without the signature of a registered professional engineer.

www.anchordiamond.com

© 2026 ANCHOR Engineering, LLC®
and © 2026 ANCHOR DIAMOND Group. All rights reserved

Vertica® Retaining Wall System

TYPICAL DETAIL INSIDE ANGLED CORNERS

Scale:
3/8" = 1'-0"

Drawn by:
MAH

Date:
6/3/2026

Drawing number:
VT32